


"BAYVIEW"

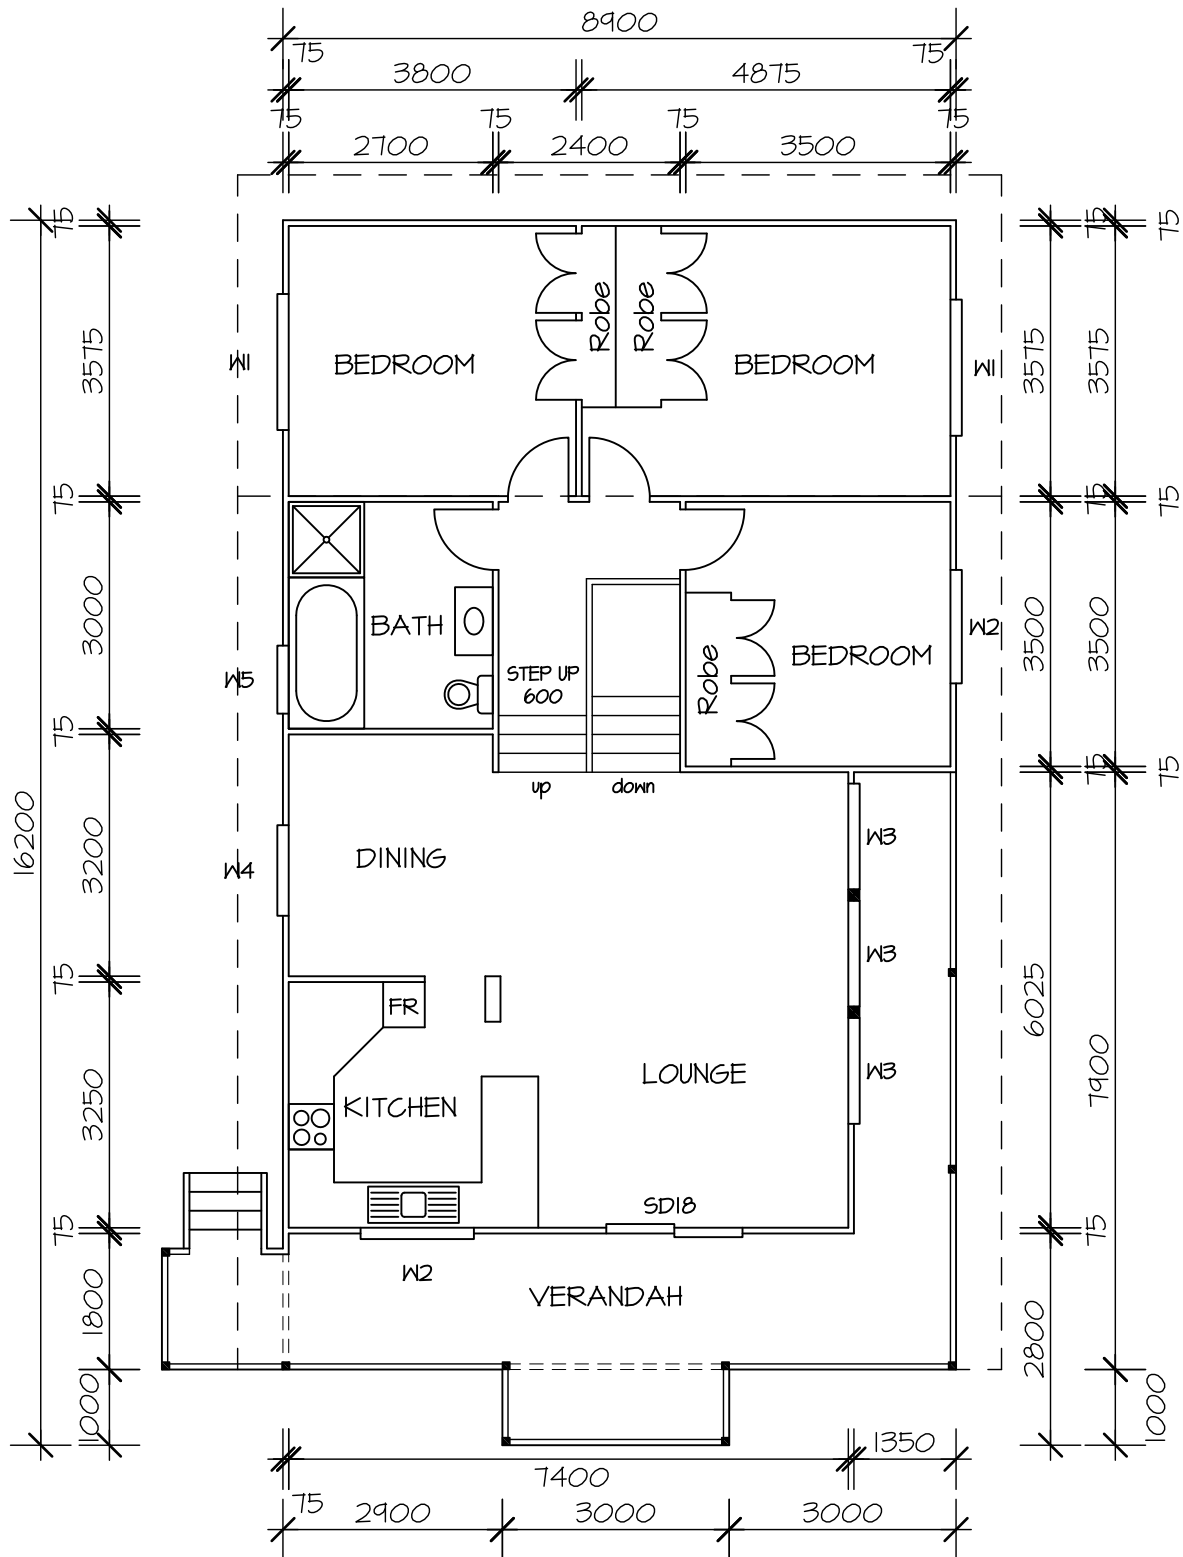

Floor Plan

SCALE 1:100

Floor Area

LIVING AREA = 111 m<sup>2</sup>  
 VERANDAH = 30 m<sup>2</sup>

Floor Area

LIVING AREA = 11.9 sq  
 VERANDAH = 3.2 sq

(2450 CEILING HT.)

**Contract Design Staff** Pty Ltd  
 PO Box 262, Moorooka, 4105  
 (07) 3892 4360 FAX (07) 3892 4775  
 QBSA Lic: 42635

© These drawings and the copyright thereof are the property of Contract Design Staff Pty Ltd and shall not to be used, retained or copied without the written authority of Contract Design Staff Pty Ltd