


"BORONIA COLONIAL"

RENOVATION IDEA

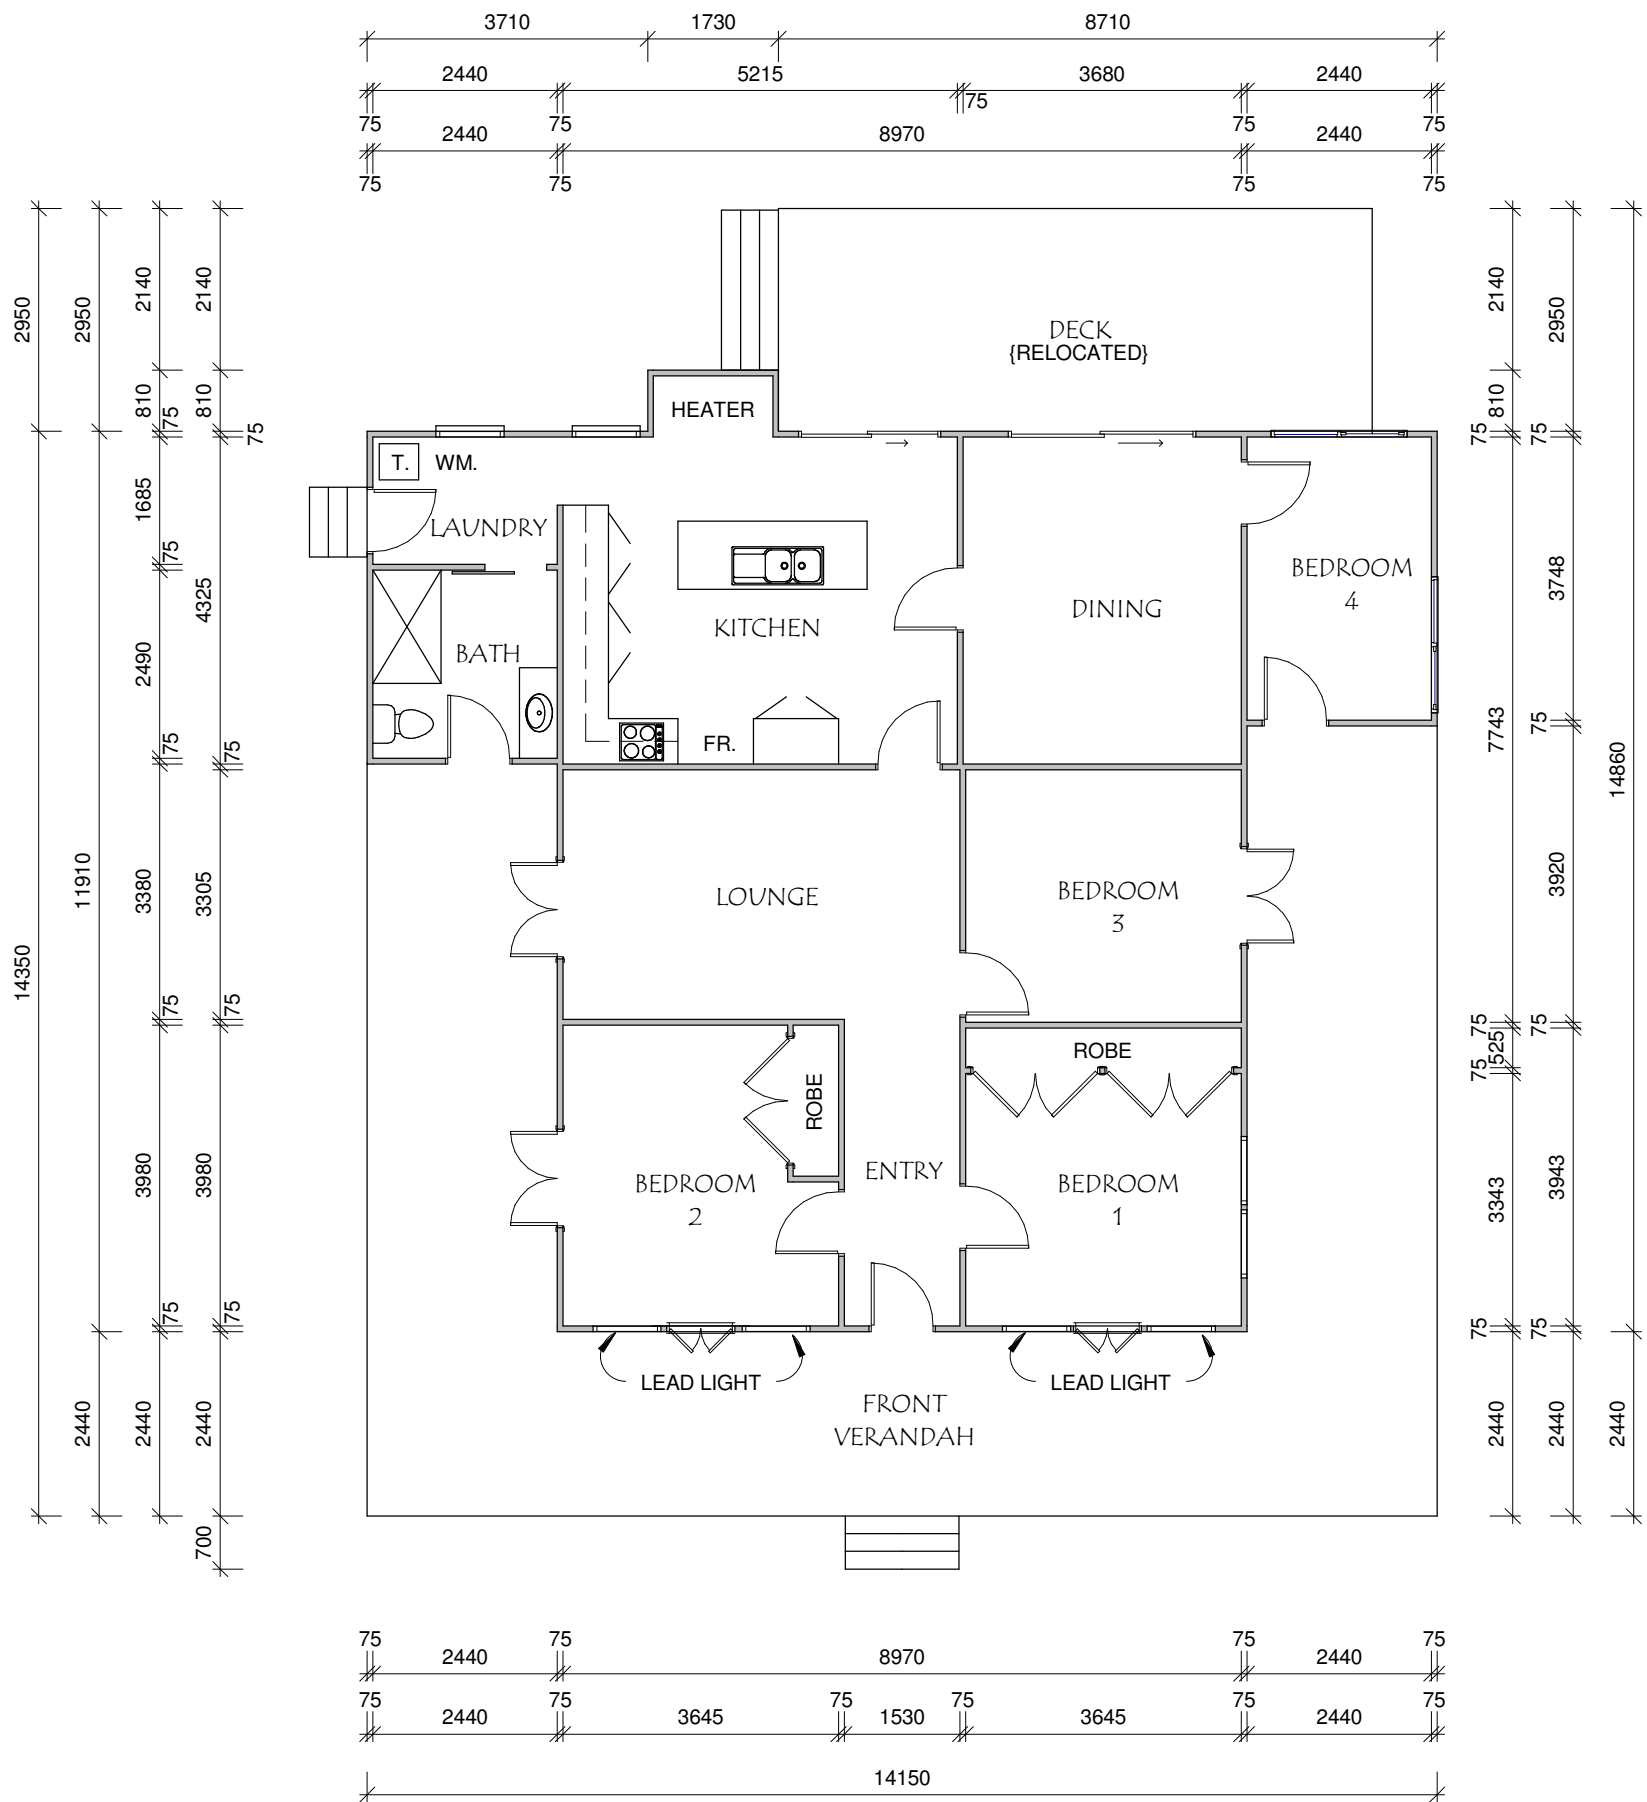

Floor Plan (Renovation Idea)

SCALE 1 : 100