


Issue	Description	Date	Initial
A	Removal Home	07-07-11	TLG

FALLON

A CHAMFERBOARD 4 BEDROOM HOME, OPEN PLAN LIVING,
NEW KITCHEN, PINE FLOORS UNDER CARPETS, NEW ZINCALUME ROOF.

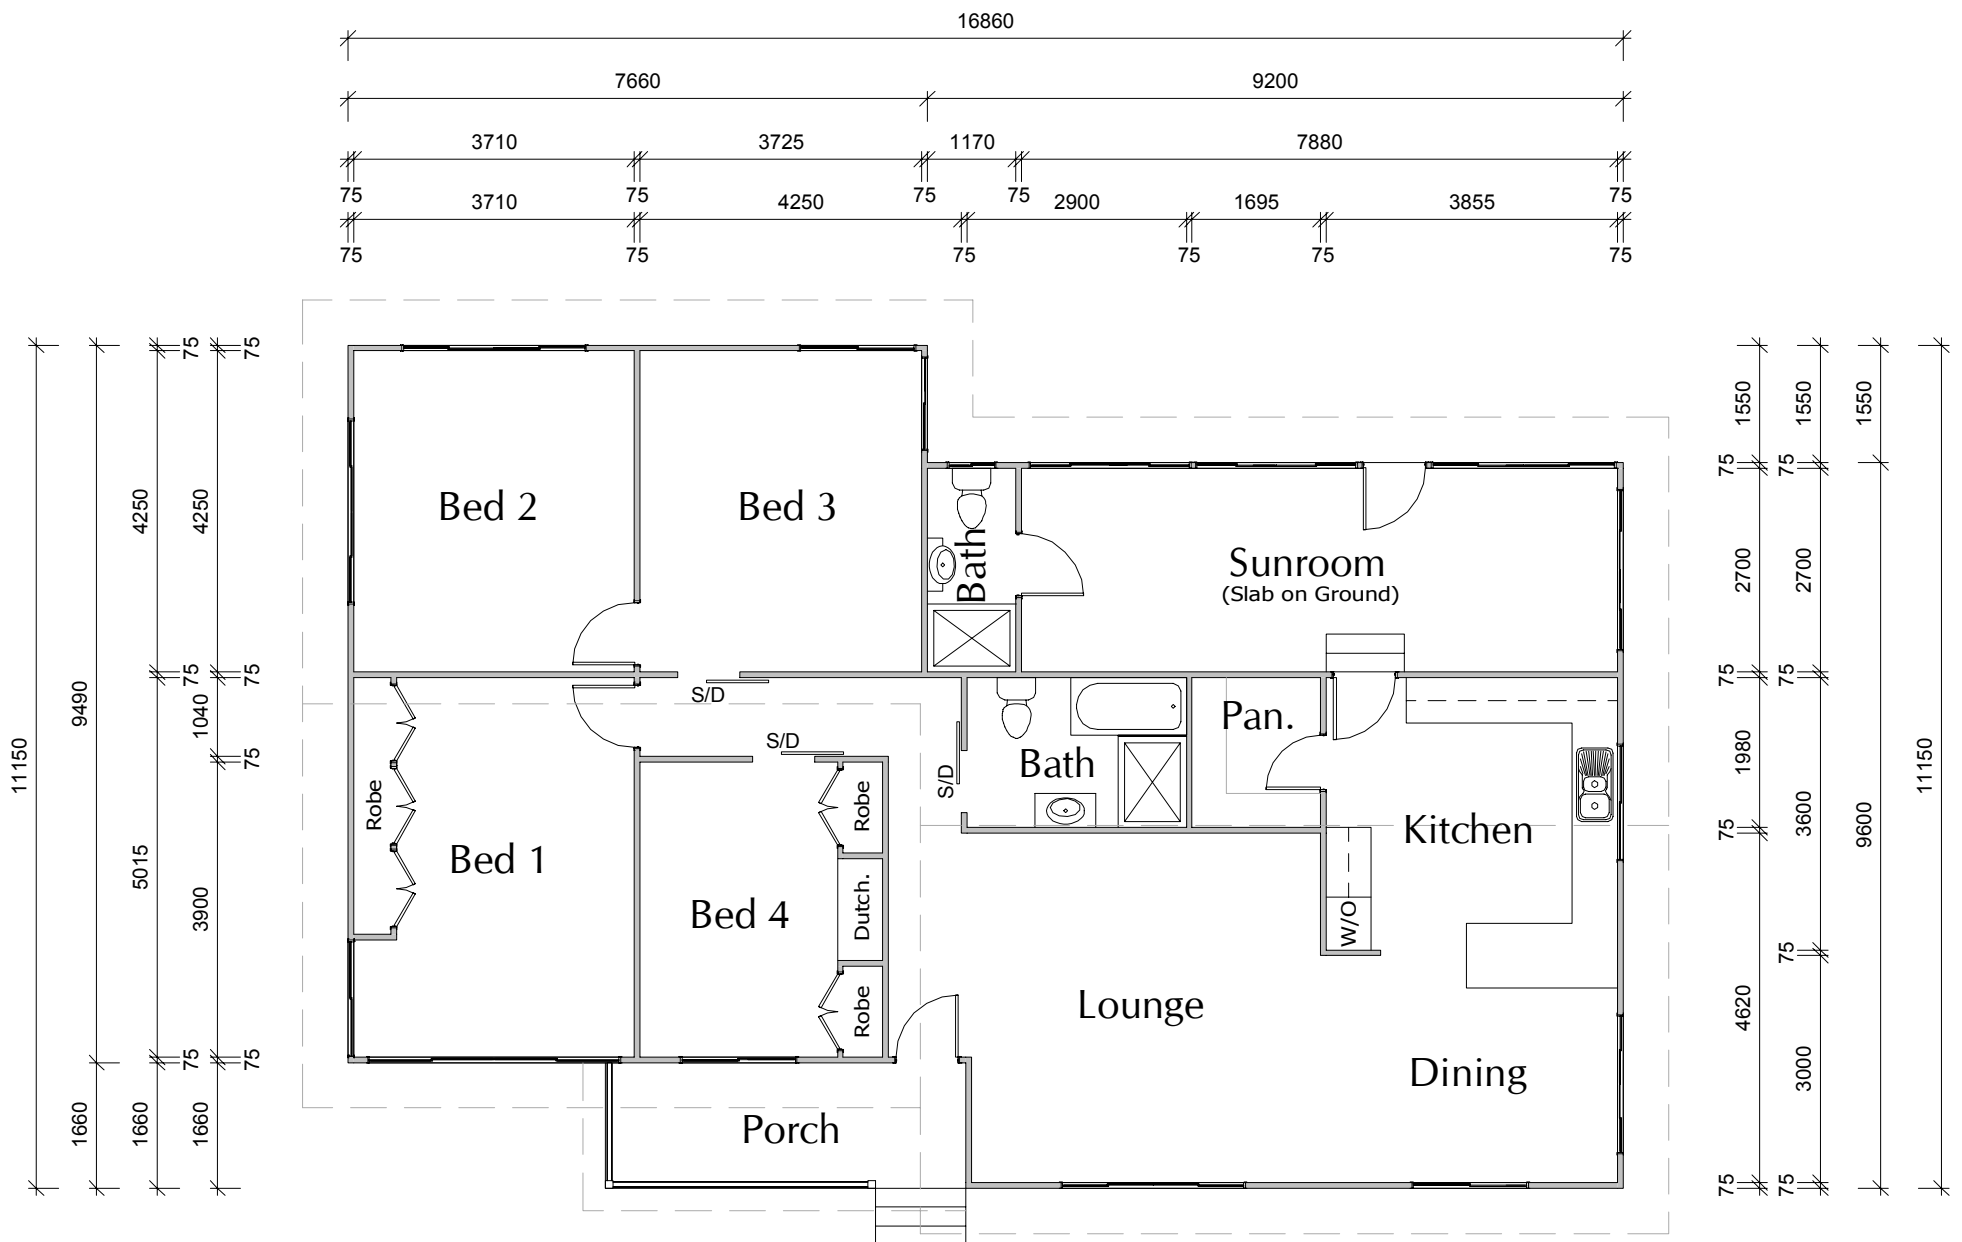

FLOOR AREA:

LIVING AREA = 160.2 Sq.m.
VERANDAH AREA = 7.9 Sq.m.

TOTAL AREA = 168.1 Sq.m.

FLOOR AREA:


LIVING AREA = 17.2 Sq's
VERANDAH AREA = 0.85 Sq's

TOTAL AREA = 18.05 Sq's

FLOOR PLAN

Scale 1:100

Ceiling Height =
2730mm or 08ft. 11in.

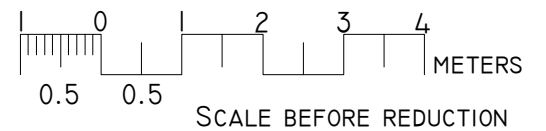

Project & Client:
PROPOSED REMOVAL HOME
DALBY REMOVAL HOMES

Job No. 00111/11	Scale: AS INDICATED @A3	Approved
Issue A	Date: 7TH JULY 2011	Designed
	Drawn: T.L. GRAHAM	
	Sheet: 1 OF 1	

Licensed Building Designers
A.G. Martin Pty. Ltd.
QBSA Lic. No. 1077723
Licensed Under QBSA Act 1991
www.martindesign.com.au

42 North Street
DALBY QLD 4405
Ph: (07) 4662 1403
Fax: (07) 4669 8049

