


"LAIDLEY CHURCH HALL"

A large building made of hardwood timbers and a weatherboard exterior, with many uses including a house, hall, offices, barn.

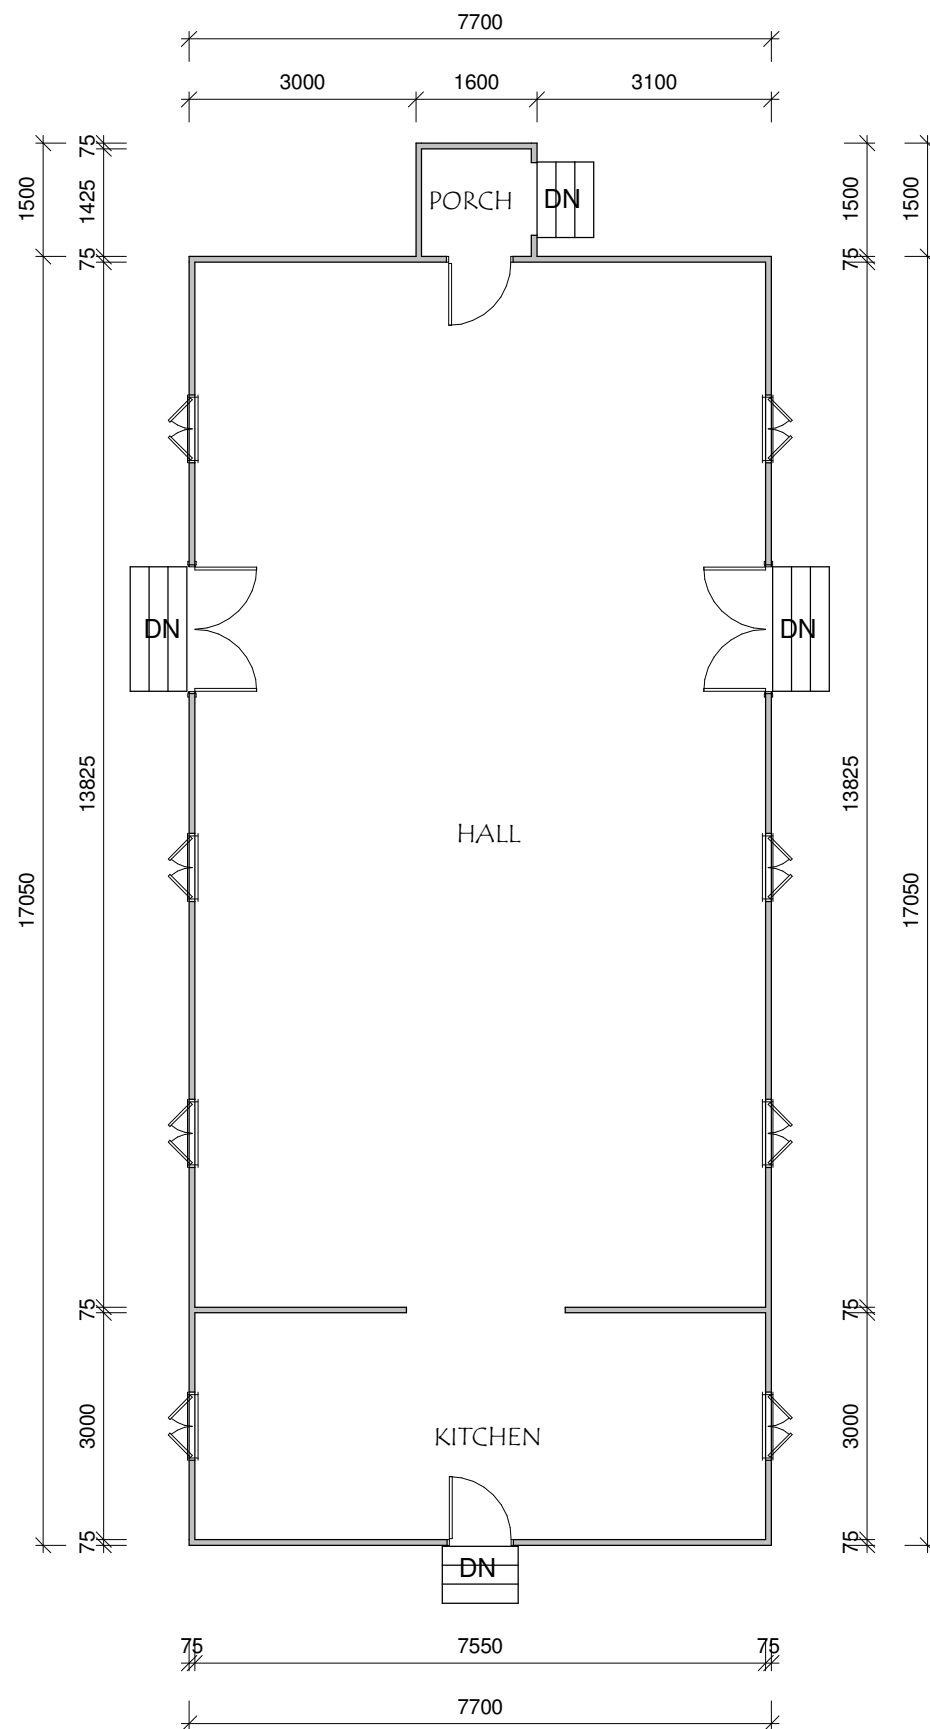

Floor Area

TOTAL FLOOR AREA = 133.69m²

TOTAL FLOOR AREA = 14.41Sq

Floor Plan

(WALL HT. 3.51m)

SCALE 1 : 100

