


ROCKWOOD

A LARGE RAMBLING FARM HOUSE
 THAT INCLUDES A FORMAL DINING ROOM, FAMILY ROOM AND TWO BATHROOMS.
 THE LOUNGE AND MAIN BEDROOM OPEN ONTO THE LARGE VERANDAH

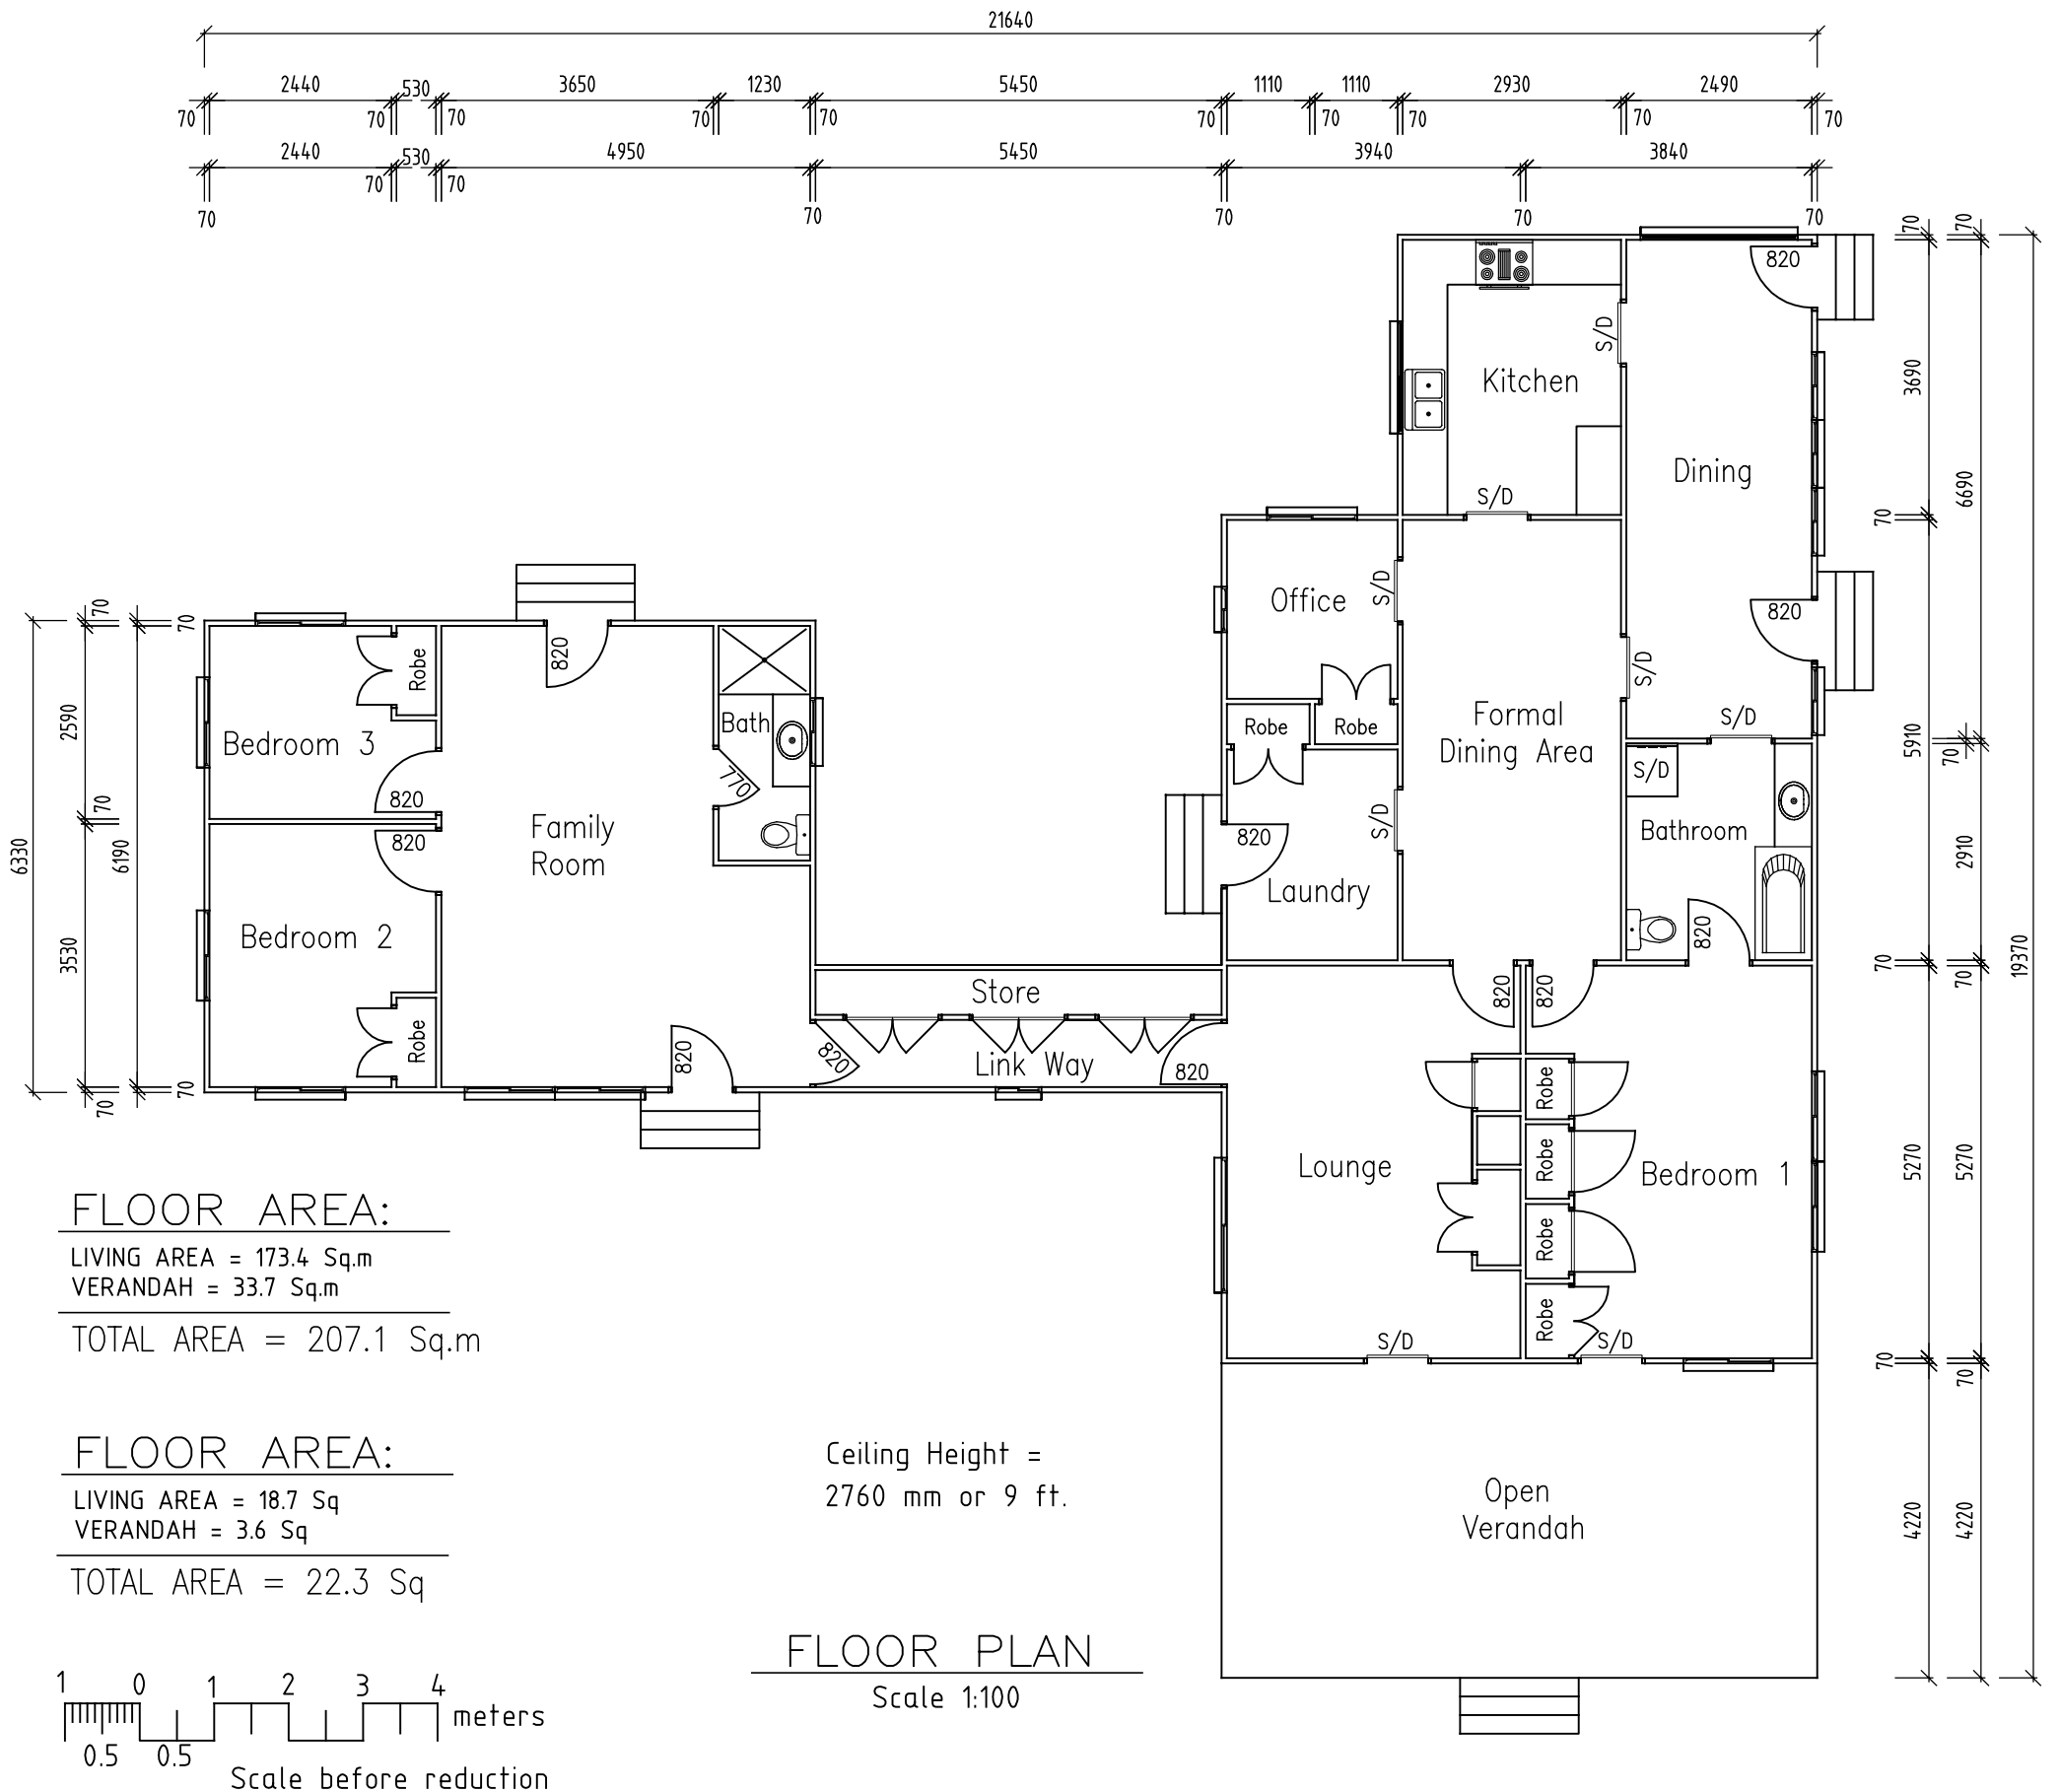

FLOOR AREA:

LIVING AREA = 173.4 Sq.m
 VERANDAH = 33.7 Sq.m
 TOTAL AREA = 207.1 Sq.m

FLOOR AREA:

LIVING AREA = 18.7 Sq
 VERANDAH = 3.6 Sq
 TOTAL AREA = 22.3 Sq

Ceiling Height =
 2760 mm or 9 ft.

FLOOR PLAN

Scale 1:100

