


# "UNDARA QUEENSLANDER"

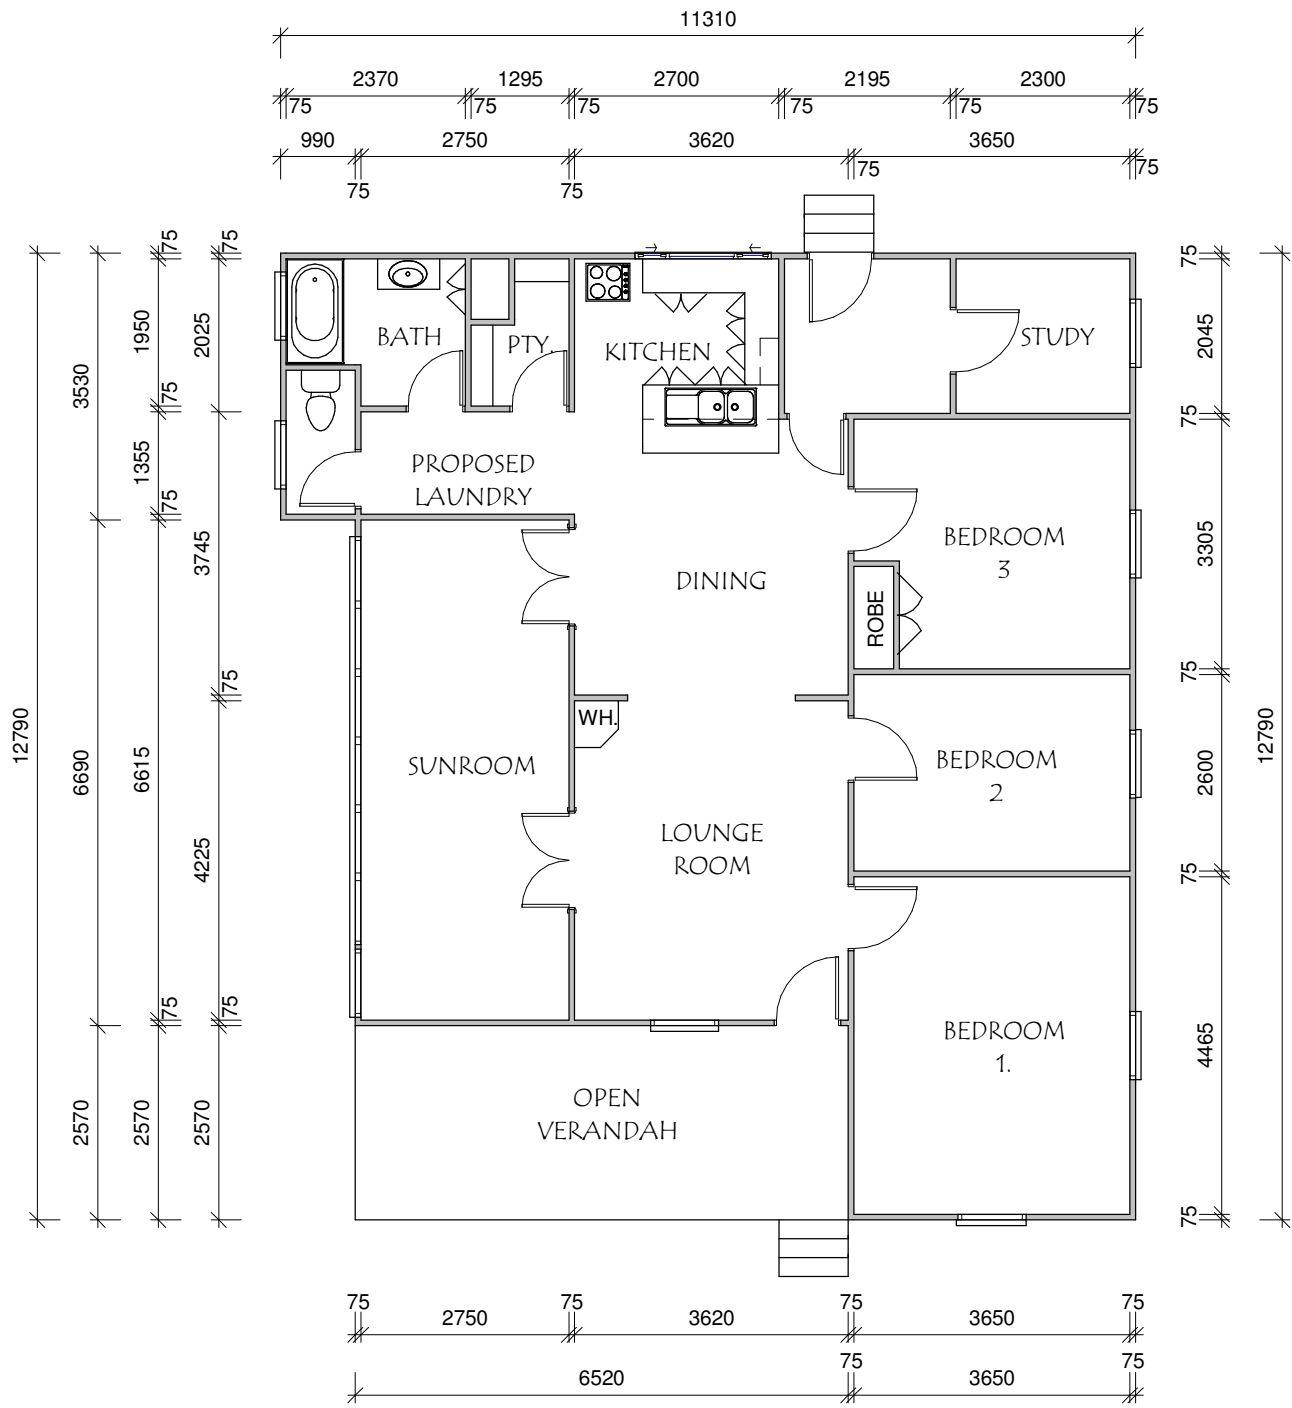

### Floor Area


LIVING AREA = 118.73m<sup>2</sup>  
 VERANDAH AREA = 16.75m<sup>2</sup>  
 TOTAL FLOOR AREA = 135.48m<sup>2</sup>

### Floor Area

LIVING AREA = 12.79 Sq  
 VERANDAH AREA = 1.80 Sq  
 TOTAL FLOOR AREA = 14.60 Sq

## Floor Plan

SCALE 1 : 100

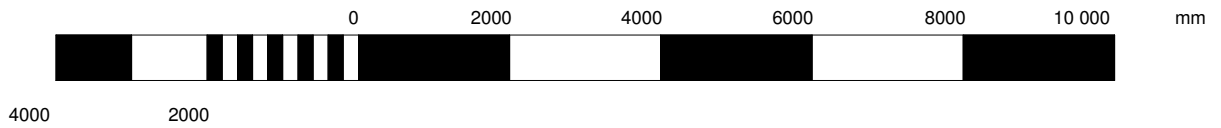

Client DALBY REMOVAL HOMES	Project "UNDARA QUEENSLANDER"	Job No. 00156-10	Scale: 1 : 100 @A3	Issue 
		Sheet: 1 OF 1	Date: 03-09-2010	
		Approved 		