
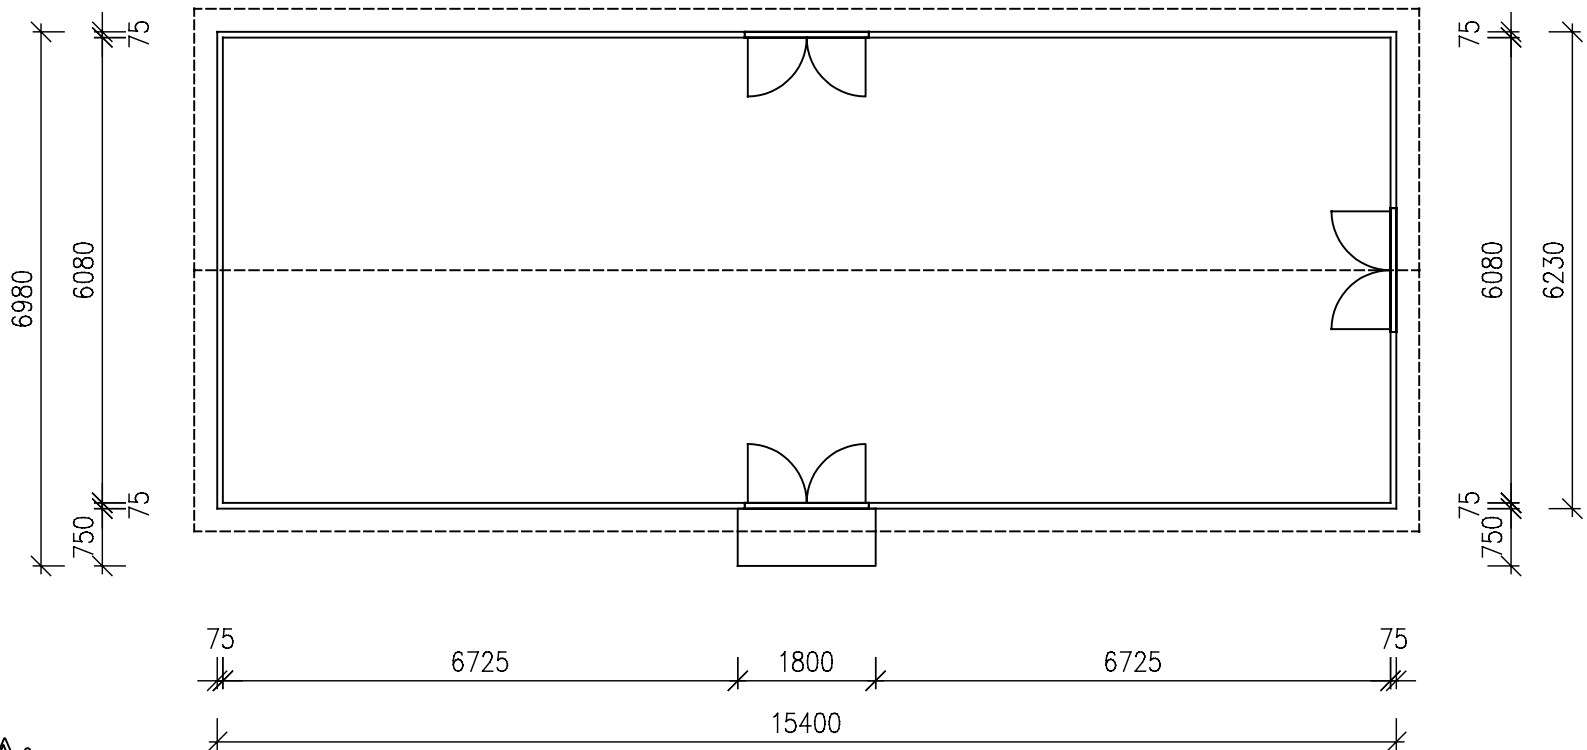
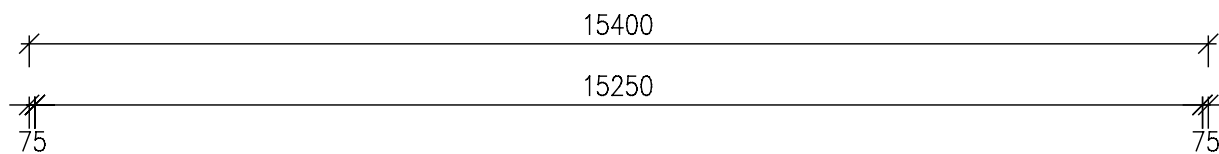


# 'BIG BARN'

A LARGE HARDWOOD BARN, WEATHERBOARD CLADDING, MANY USES, E.G.:– HOUSE EXTENSION, CLUBHOUSE.

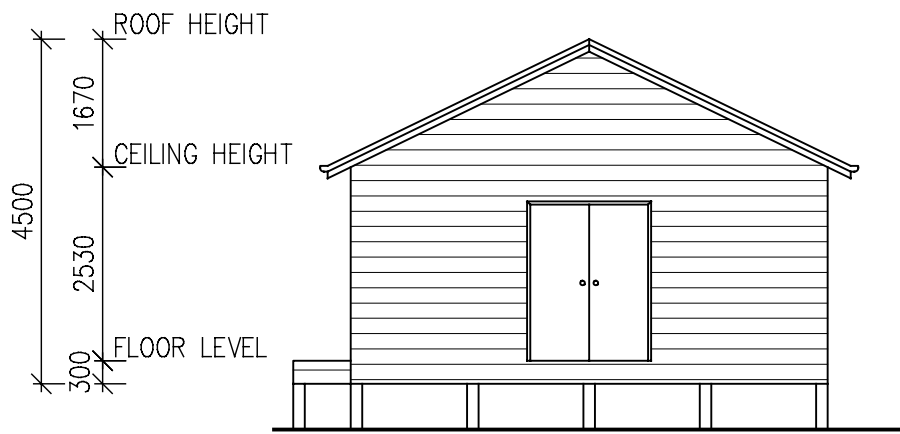

**FLOOR AREA:**

LIVING AREA = 95.94 Sq.m  
 PORCH AREA = 1.35 Sq.m

TOTAL AREA = 97.29 Sq.m

**FLOOR AREA:**


LIVING AREA = 10.35 Sq's  
 PORCH AREA = 0.15 Sq's

TOTAL AREA = 10.5 Sq's

**FLOOR PLAN**

Scale 1:100

Ceiling Height =  
 2530 mm or 8 ft. 4 in.

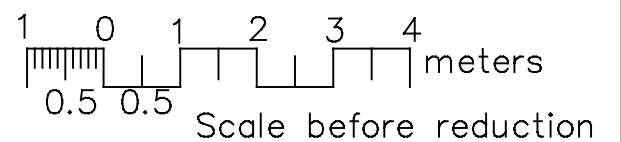

BIG BARN

DALBY REMOVAL HOMES

SCALE 1:100 A3 Sheet 1 of 1  
 DATE 9/5/08 JOB No.  
 DRAWN D.B.NEVIN **D208-08**

**A G MARTIN**  
 DESIGN & DRAFTING

LICENSED BUILDING DESIGNERS  
 A.G.Martin Pty. Ltd. Lic No. 1077723  
 Licensed Under QBSA Act 1991.

42 North Street Dalby, 4405  
 Telephone (07) 4662 1403  
 Facsimile (07) 4669 8049

