


'BLACKBUTT'


A ONE BEDROOM COLONIAL, FRONT VERANDAH, SINGLE SHIFT, EAT IN KITCHEN, VJ WALLS.

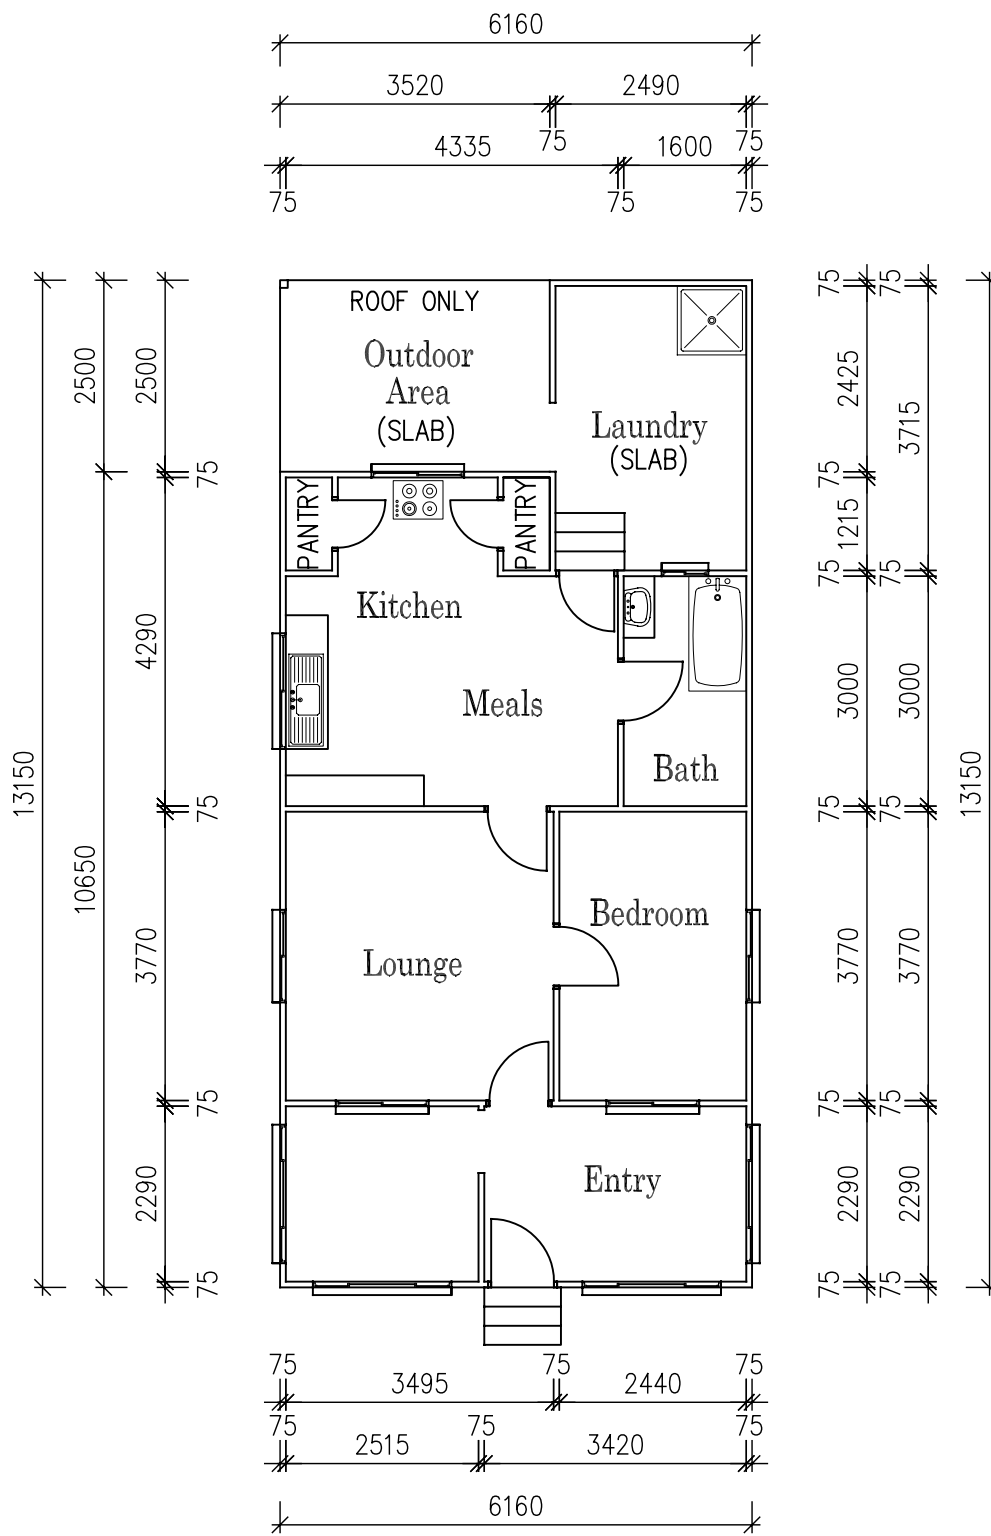

FLOOR PLAN

Scale 1:100

Ceiling Height =
2630 mm or 8 ft. 8 in.

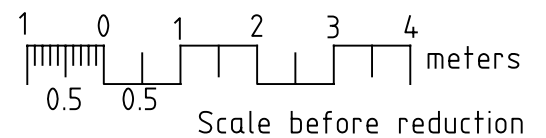

FLOOR AREA:

LIVING AREA = 72.2 Sq.m
OUTDOOR AREA = 8.8 Sq.m

TOTAL AREA = 81 Sq.m

FLOOR AREA:

LIVING AREA = 7.8 Sq's
OUTDOOR AREA = 0.9 Sq's

TOTAL AREA = 8.7 Sq's

BLACKBUTT

DALBY REMOVAL HOMES

SCALE 1:100 @A3	Sheet 1 of 1
DATE 06/06/08	JOB No. D238-08
DRAWN D.B.NEVIN	

A.G. MARTIN
DESIGN & DRAFTING

LICENSED BUILDING DESIGNERS
A.G. Martin Pty. Ltd. Lic No. 1077723
Licensed Under QBSA Act 1991.

42 North Street Dalby, 4405
Telephone (07) 4662 1403
Facsimile (07) 4669 8049

bd
building designers
association of
queensland inc.