


"GRANTHORPE"

A MODERN THREE BEDROOM, OPEN PLAN CHAMFERBOARD HOME. NEW KITCHEN, DECK AND LARGE MAIN BEDROOM. THIS HOME IS IN GOOD CONDITION.

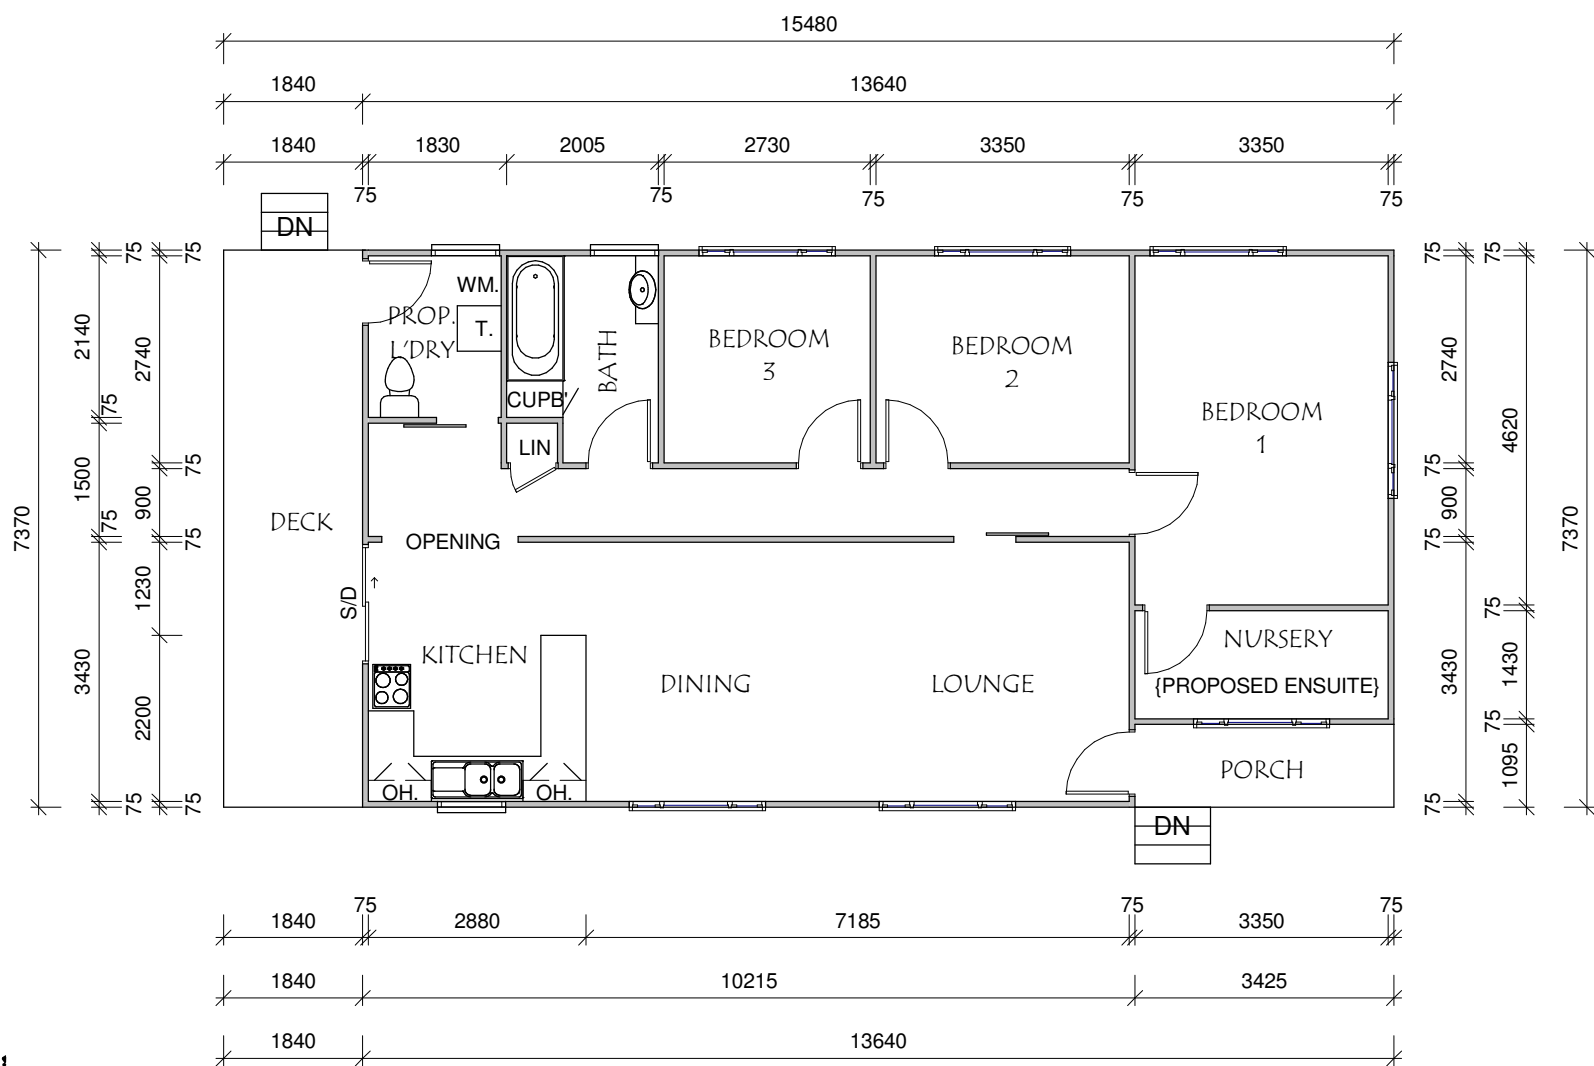

Floor Plan

SCALE 1 : 100

CEILING HT: 2460mm

Floor Area

LIVING AREA = 10.43Sq
 DECK / PORCH AREA = 1.87Sq
 TOTAL FLOOR AREA = 12.30Sq

Floor Area

LIVING AREA = 96.78m²
 DECK / PORCH AREA = 17.31m²
 TOTAL FLOOR AREA = 114.09m²

