
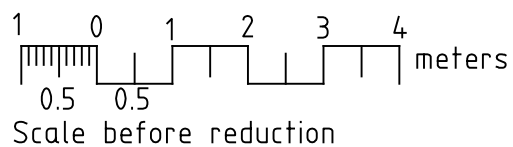


HUMEVILLE

A TWO BEDROOM WORKERS COTTAGE
 A TURN OF THE CENTURY SEPERATE BUILDING
 STYLE FINISHED IN VJ AND TONGUE & GROOVE

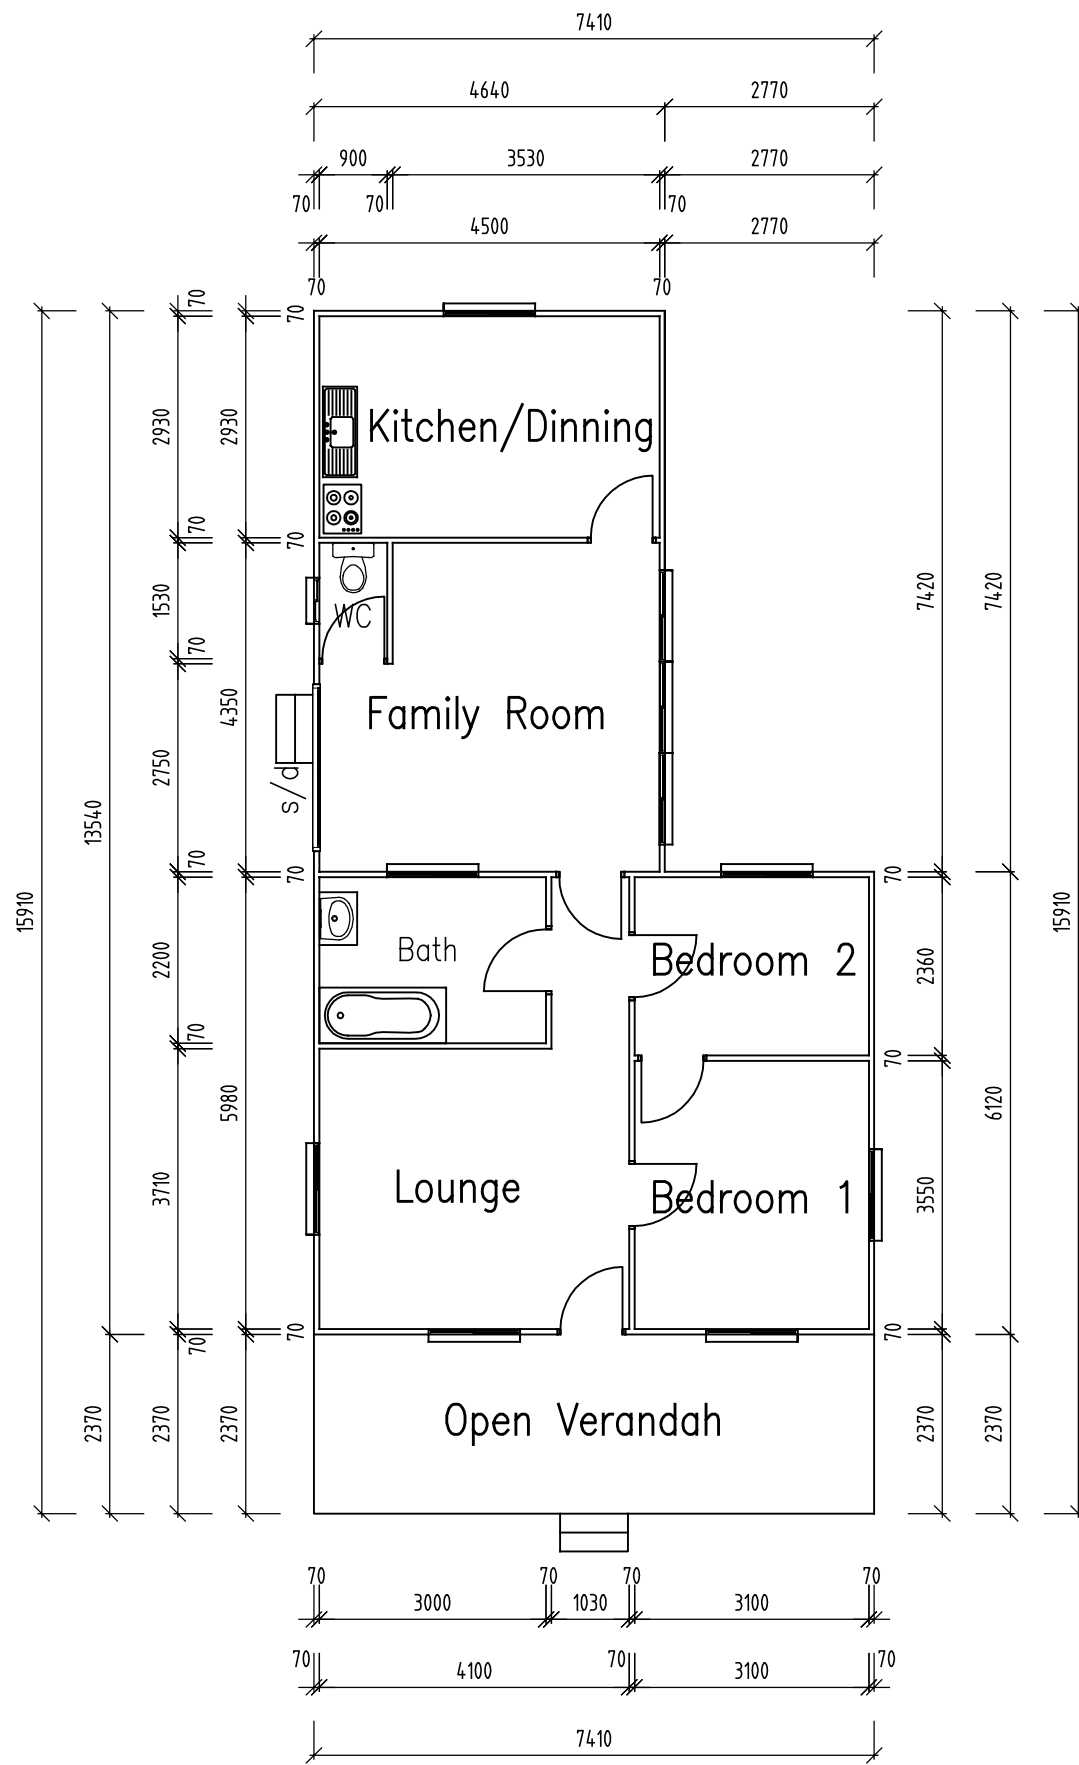

FLOOR PLAN
 Scale 1:100

TOTAL AREA = 10.47 Sq.

TOTAL AREA = 97.3 Sq.m

HUMEVILLE
 DALBY REMOVAL HOMES

SCALE 1:100 A3 Sheet 1 of 1
 DATE 20 SEPT 2007 JOB No.
 DRAWN A.S. CROSS D341-07

A.G. MARTIN
 DESIGN & DRAFTING

LICENSED BUILDING DESIGNERS
 A.G. Martin Pty. Ltd. Lic No. 1077723
 Licensed Under QBSA Act 1991.

42 North Street Dalby, 4405
 Telephone (07) 4662 1403
 Facsimile (07) 4669 8049

