


"RIMFIRE AMENITIES"

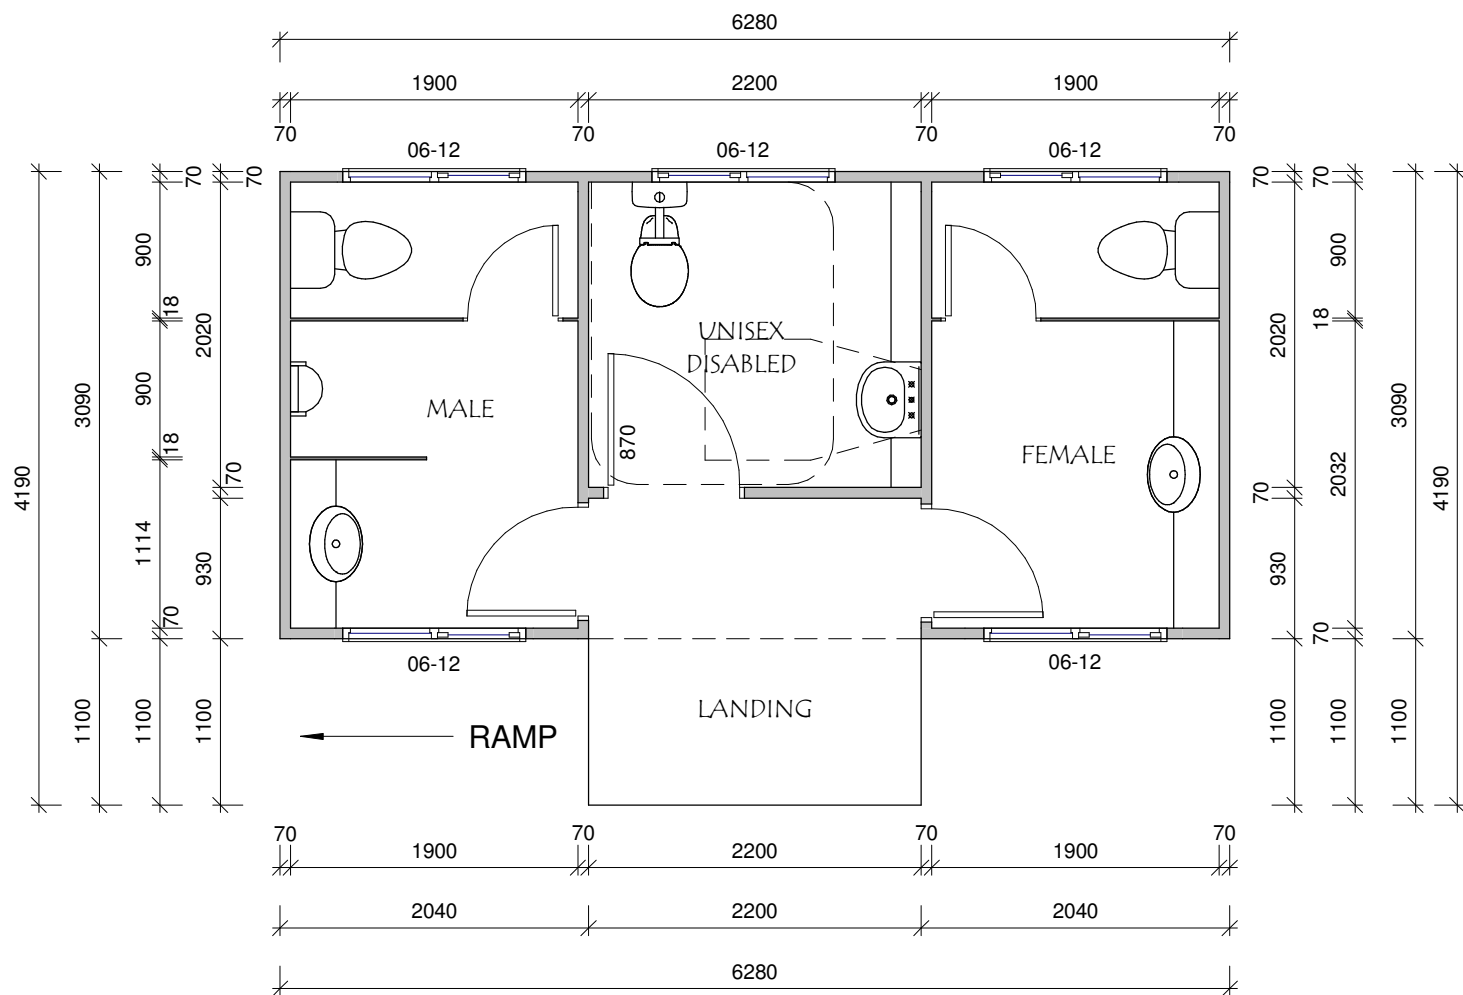

Floor Plan

SCALE 1 : 50