


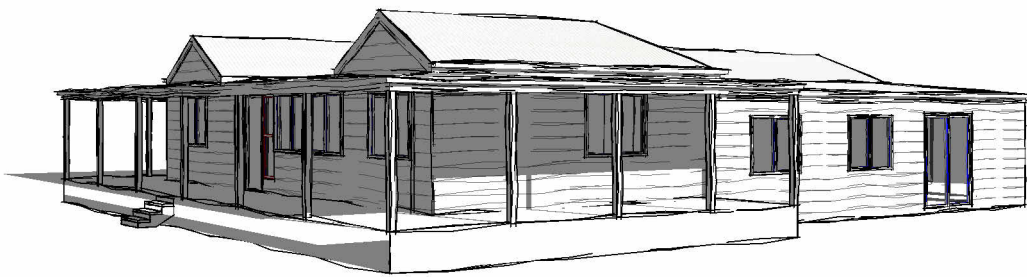

# Front Elevation


SCALE 1 : 100



## Floor Area

LIVING AREA = 187.01m<sup>2</sup>  
 VERANDAH AREA = 60.20m<sup>2</sup>

TOTAL FLOOR AREA = 247.21m<sup>2</sup>  
 TOTAL FLOOR AREA = 26.61Sq

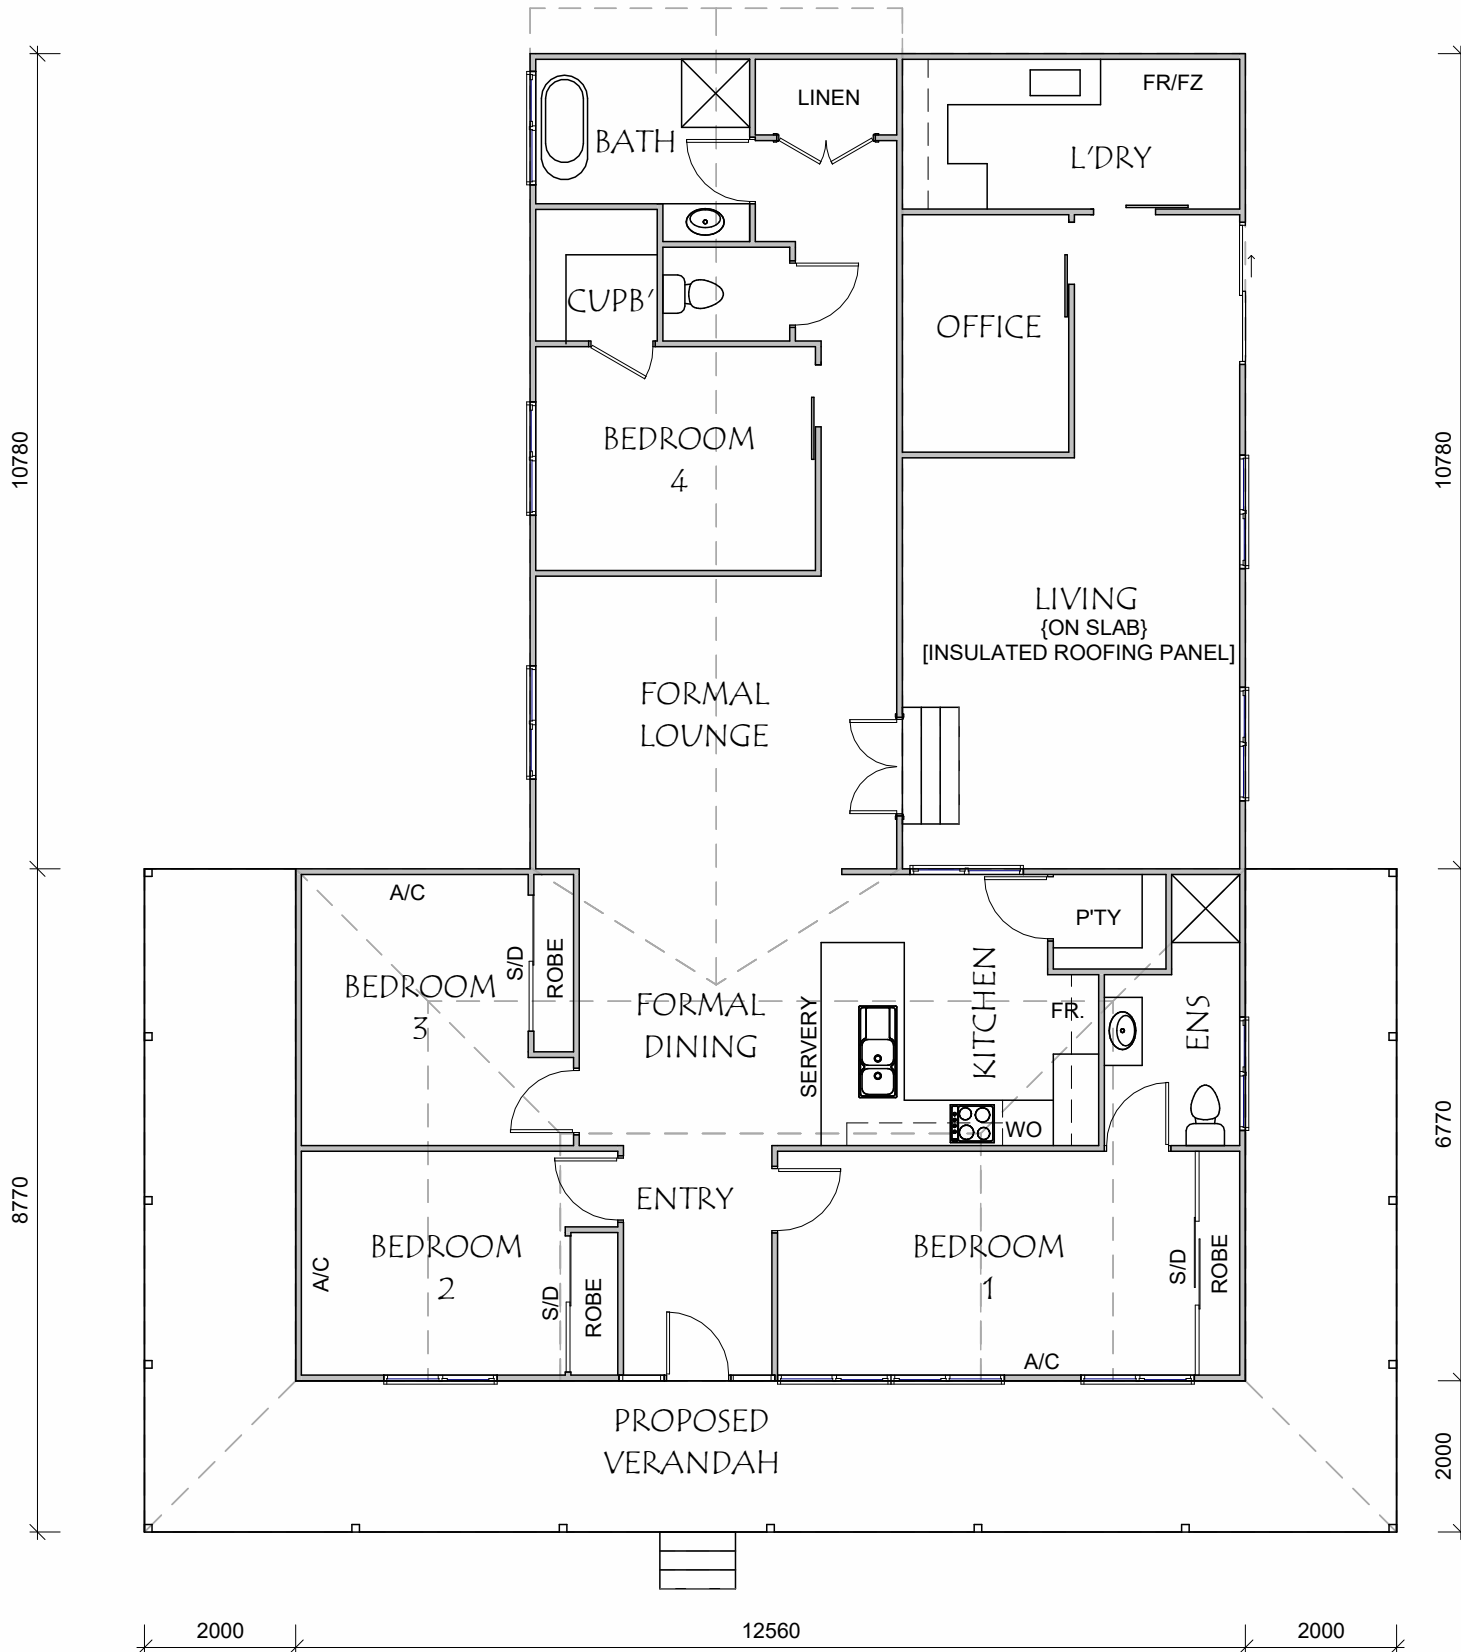

# Proposed Floor Plan

SCALE 1 : 100