


KUPUNN.K

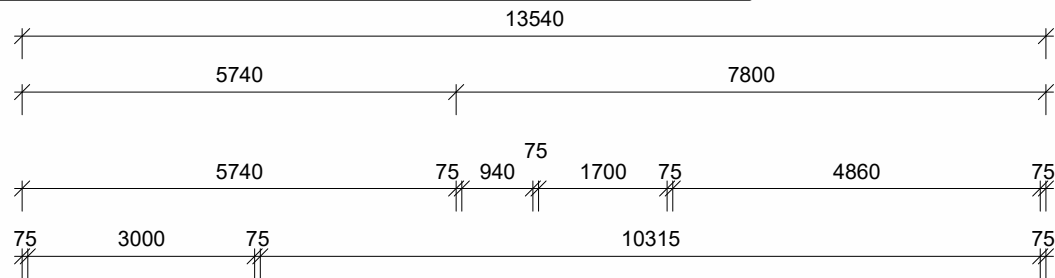


Front Elevation

SCALE 1 : 100



Floor Area

LIVING AREA = 163.57m²
 VERANDAH = 41.64m²
 DECK AREA = 37.31m²
TOTAL FLOOR AREA = 242.52m²
TOTAL FLOOR AREA = 26.105Sq

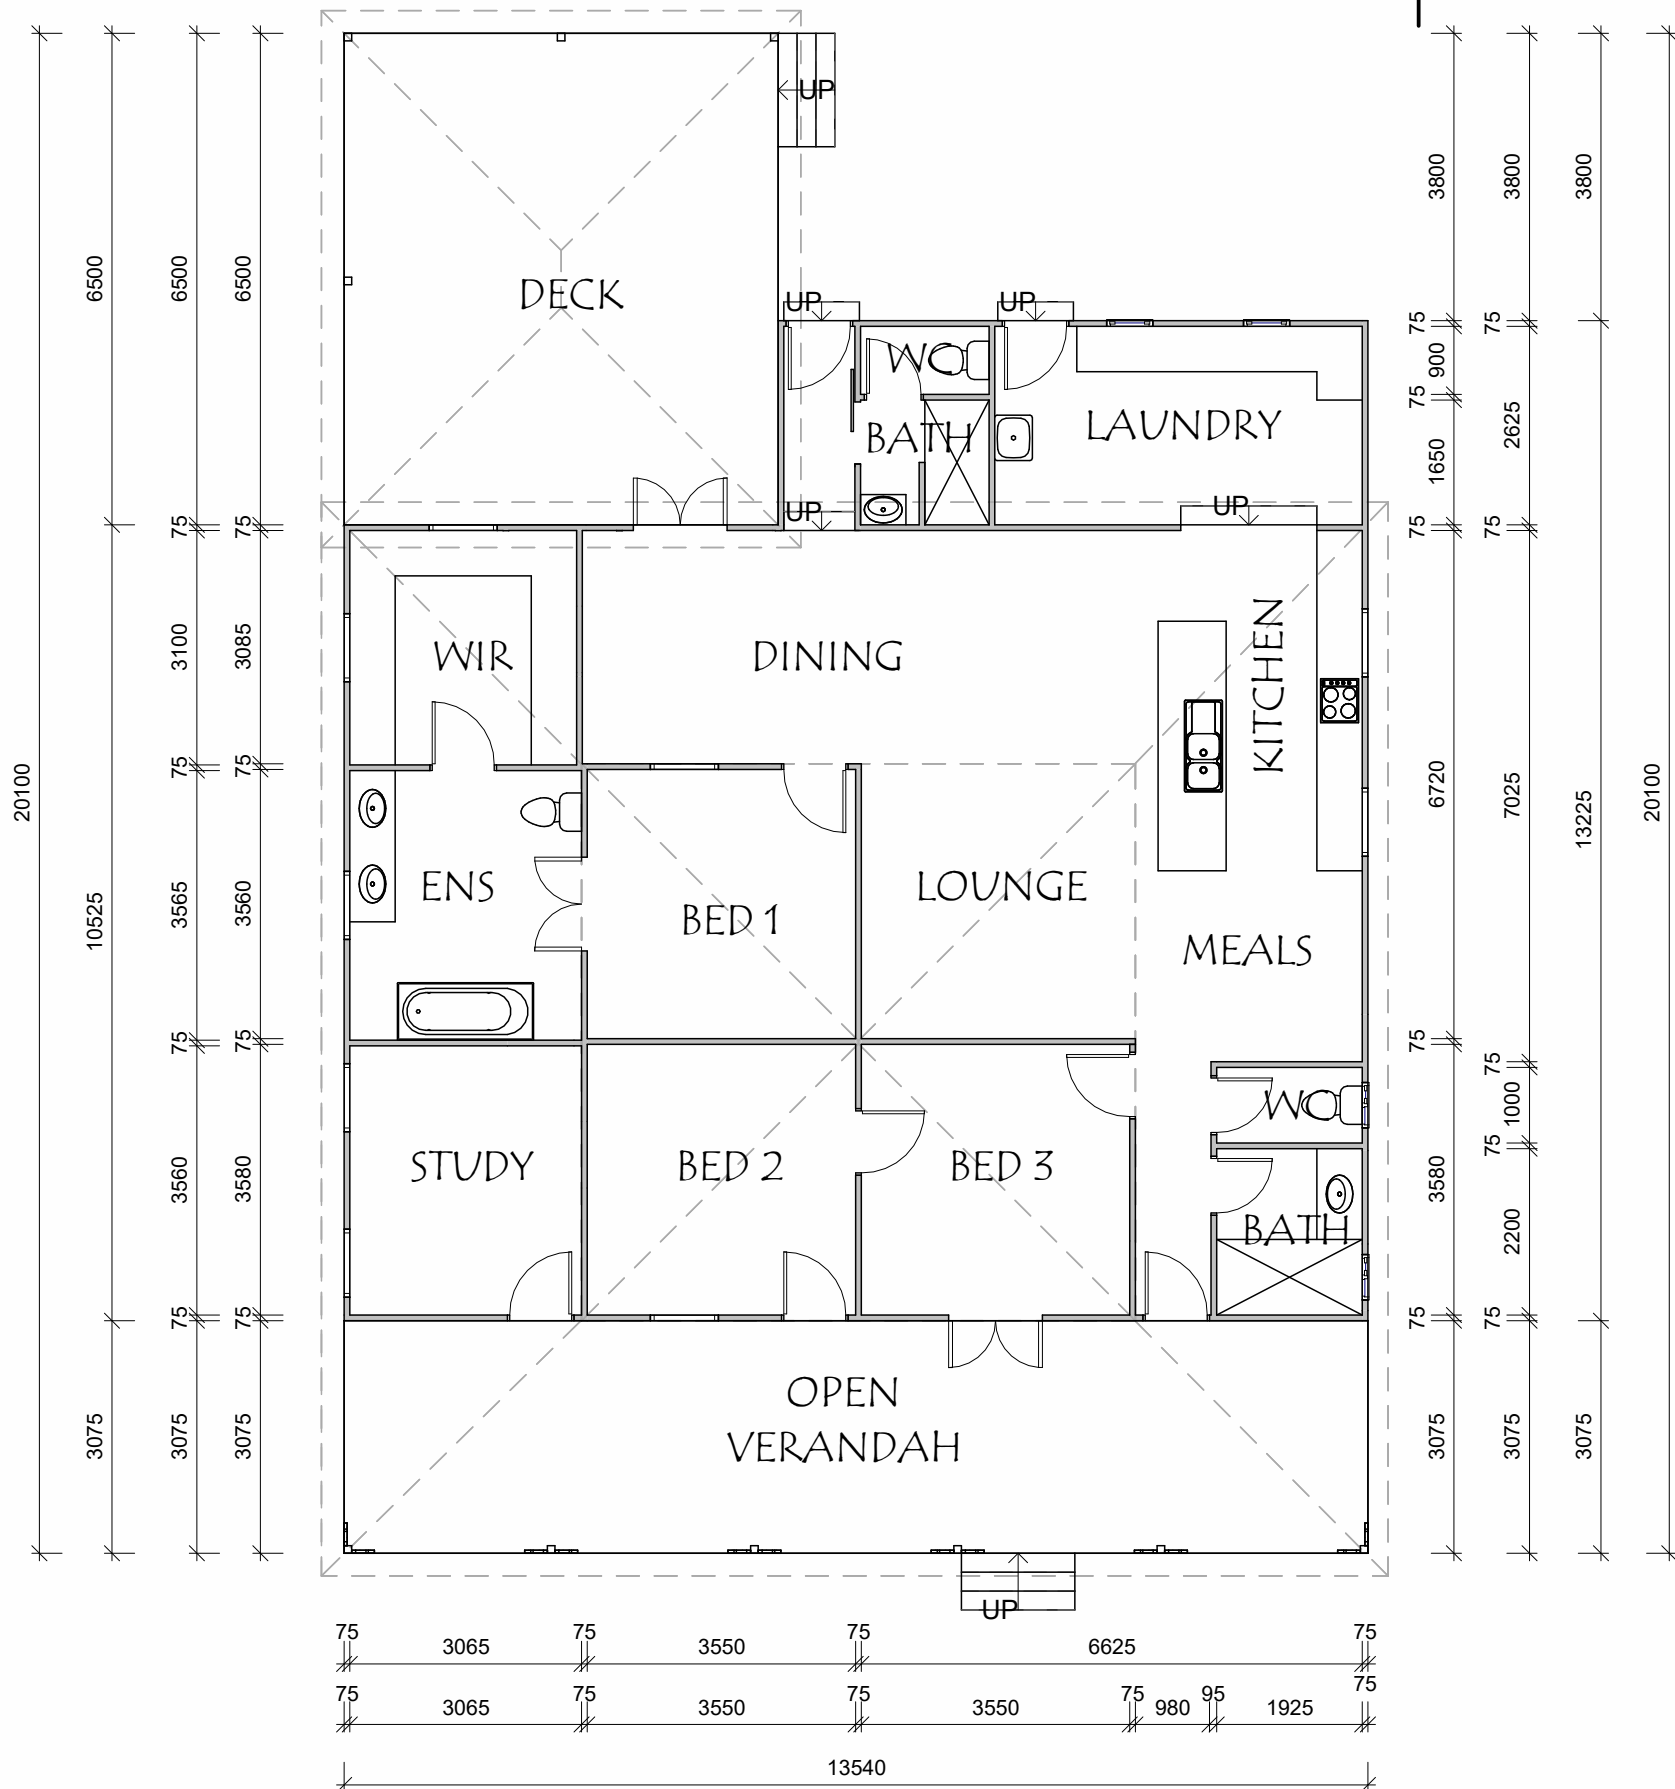

Proposed Floor Plan

SCALE 1 : 100