


# GREENFIELD

A BEAUTIFULLY RENOVATED 3 BEDROOM HOME WITH LARGE KITCHEN AND CYPRESS FLOORS THROUGHOUT. THIS HOME IS READY FOR YOU TO MOVE STRAIGHT IN, NO WORK NEEDED.

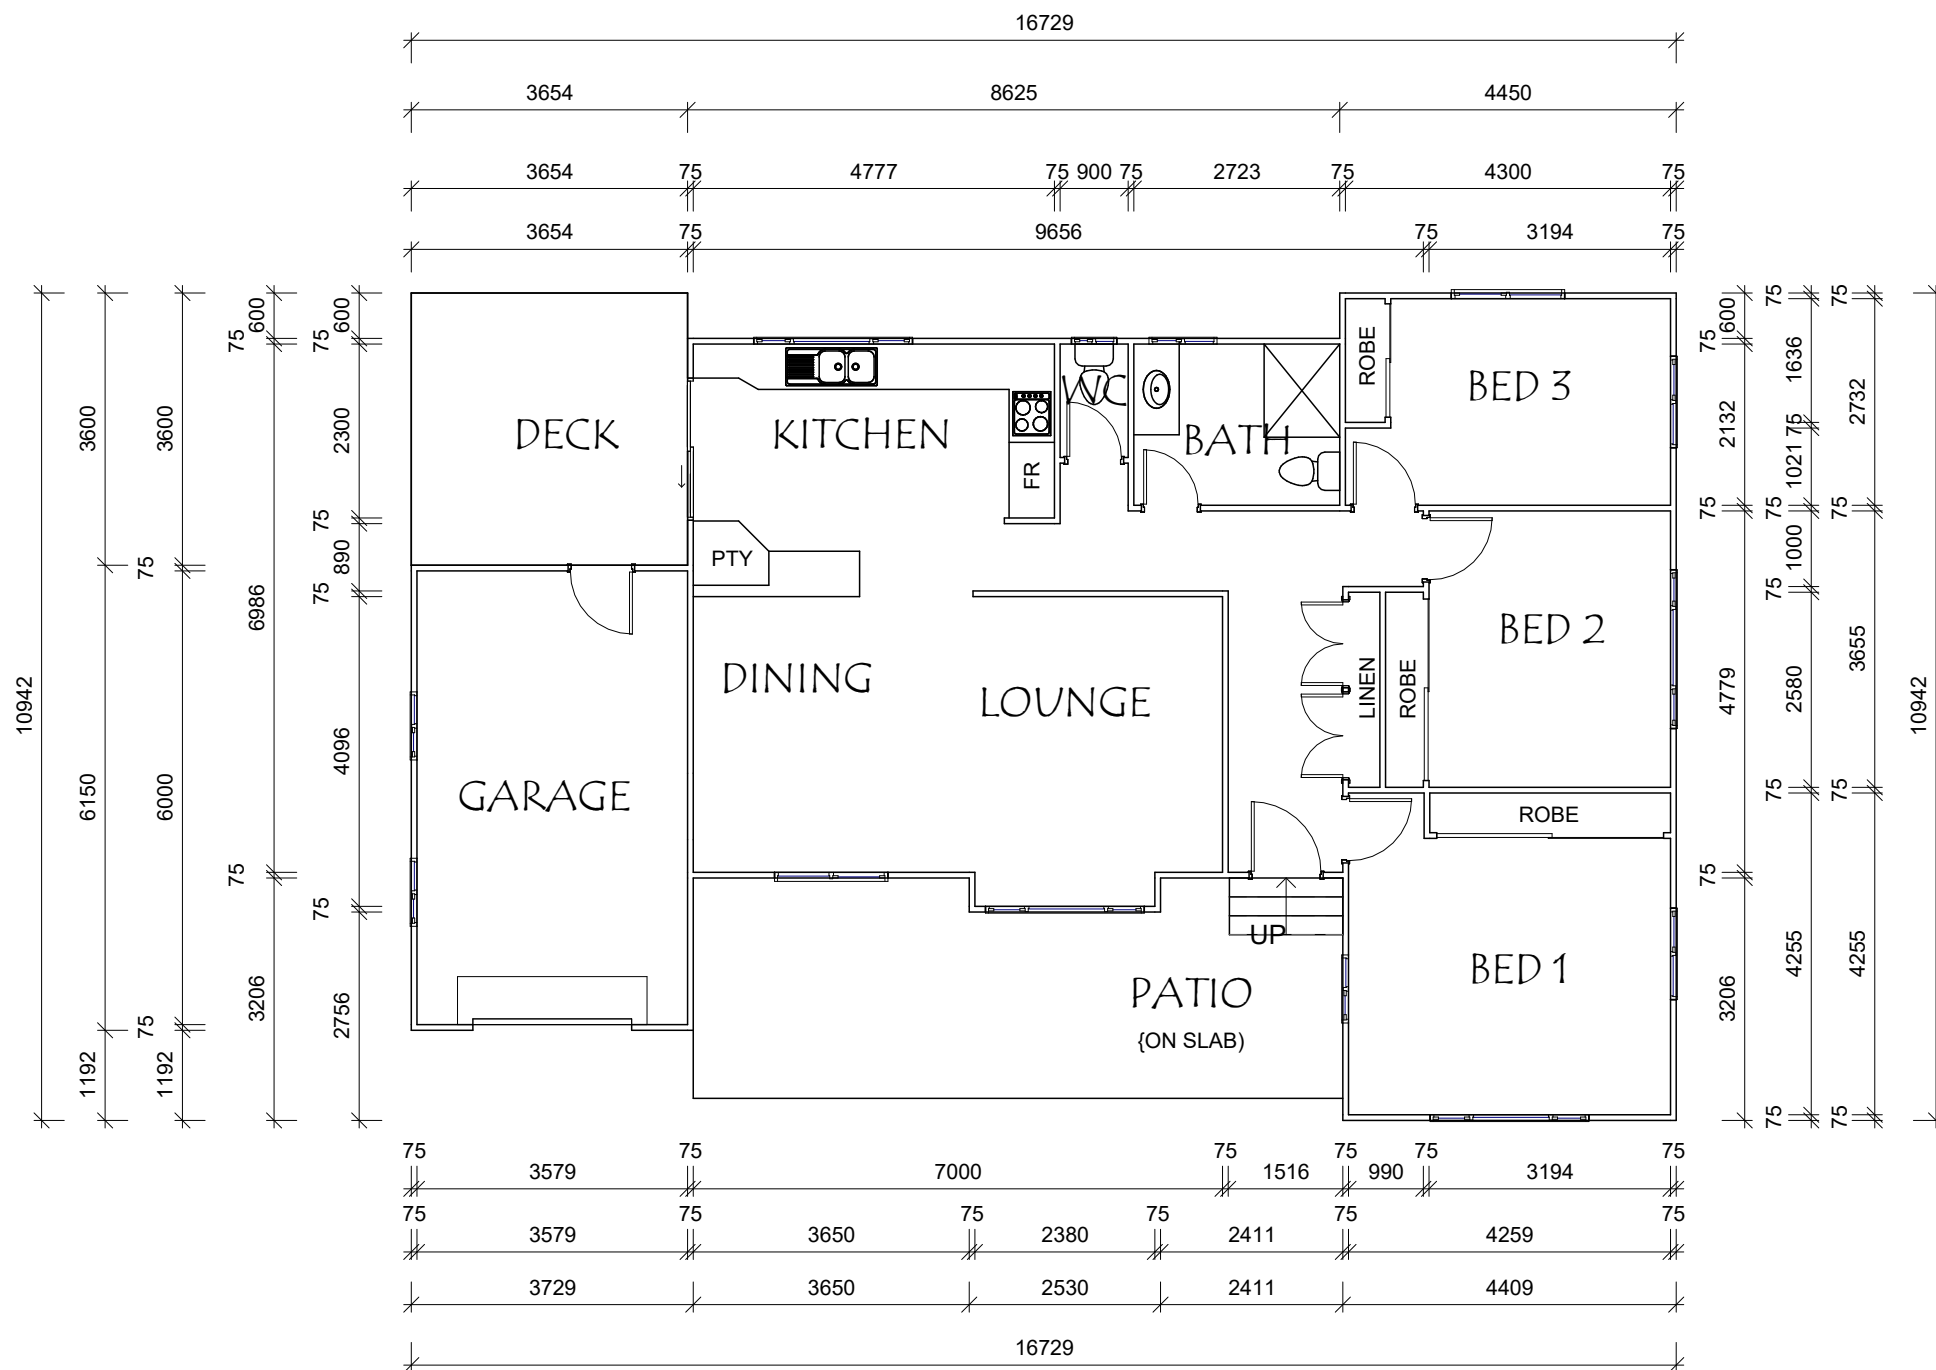



## Floor Plan

CEILING HEIGHT: 2.4m

SCALE 1 : 100

Floor Area
LIVING AREA = 133.87m <sup>2</sup>
DECK AREA = 13.154m <sup>2</sup>
TOTAL FLOOR AREA = 147.024m <sup>2</sup>

Floor Area
LIVING AREA = 14.41Sq
DECK AREA = 1.42Sq
TOTAL FLOOR AREA = 15.83Sq

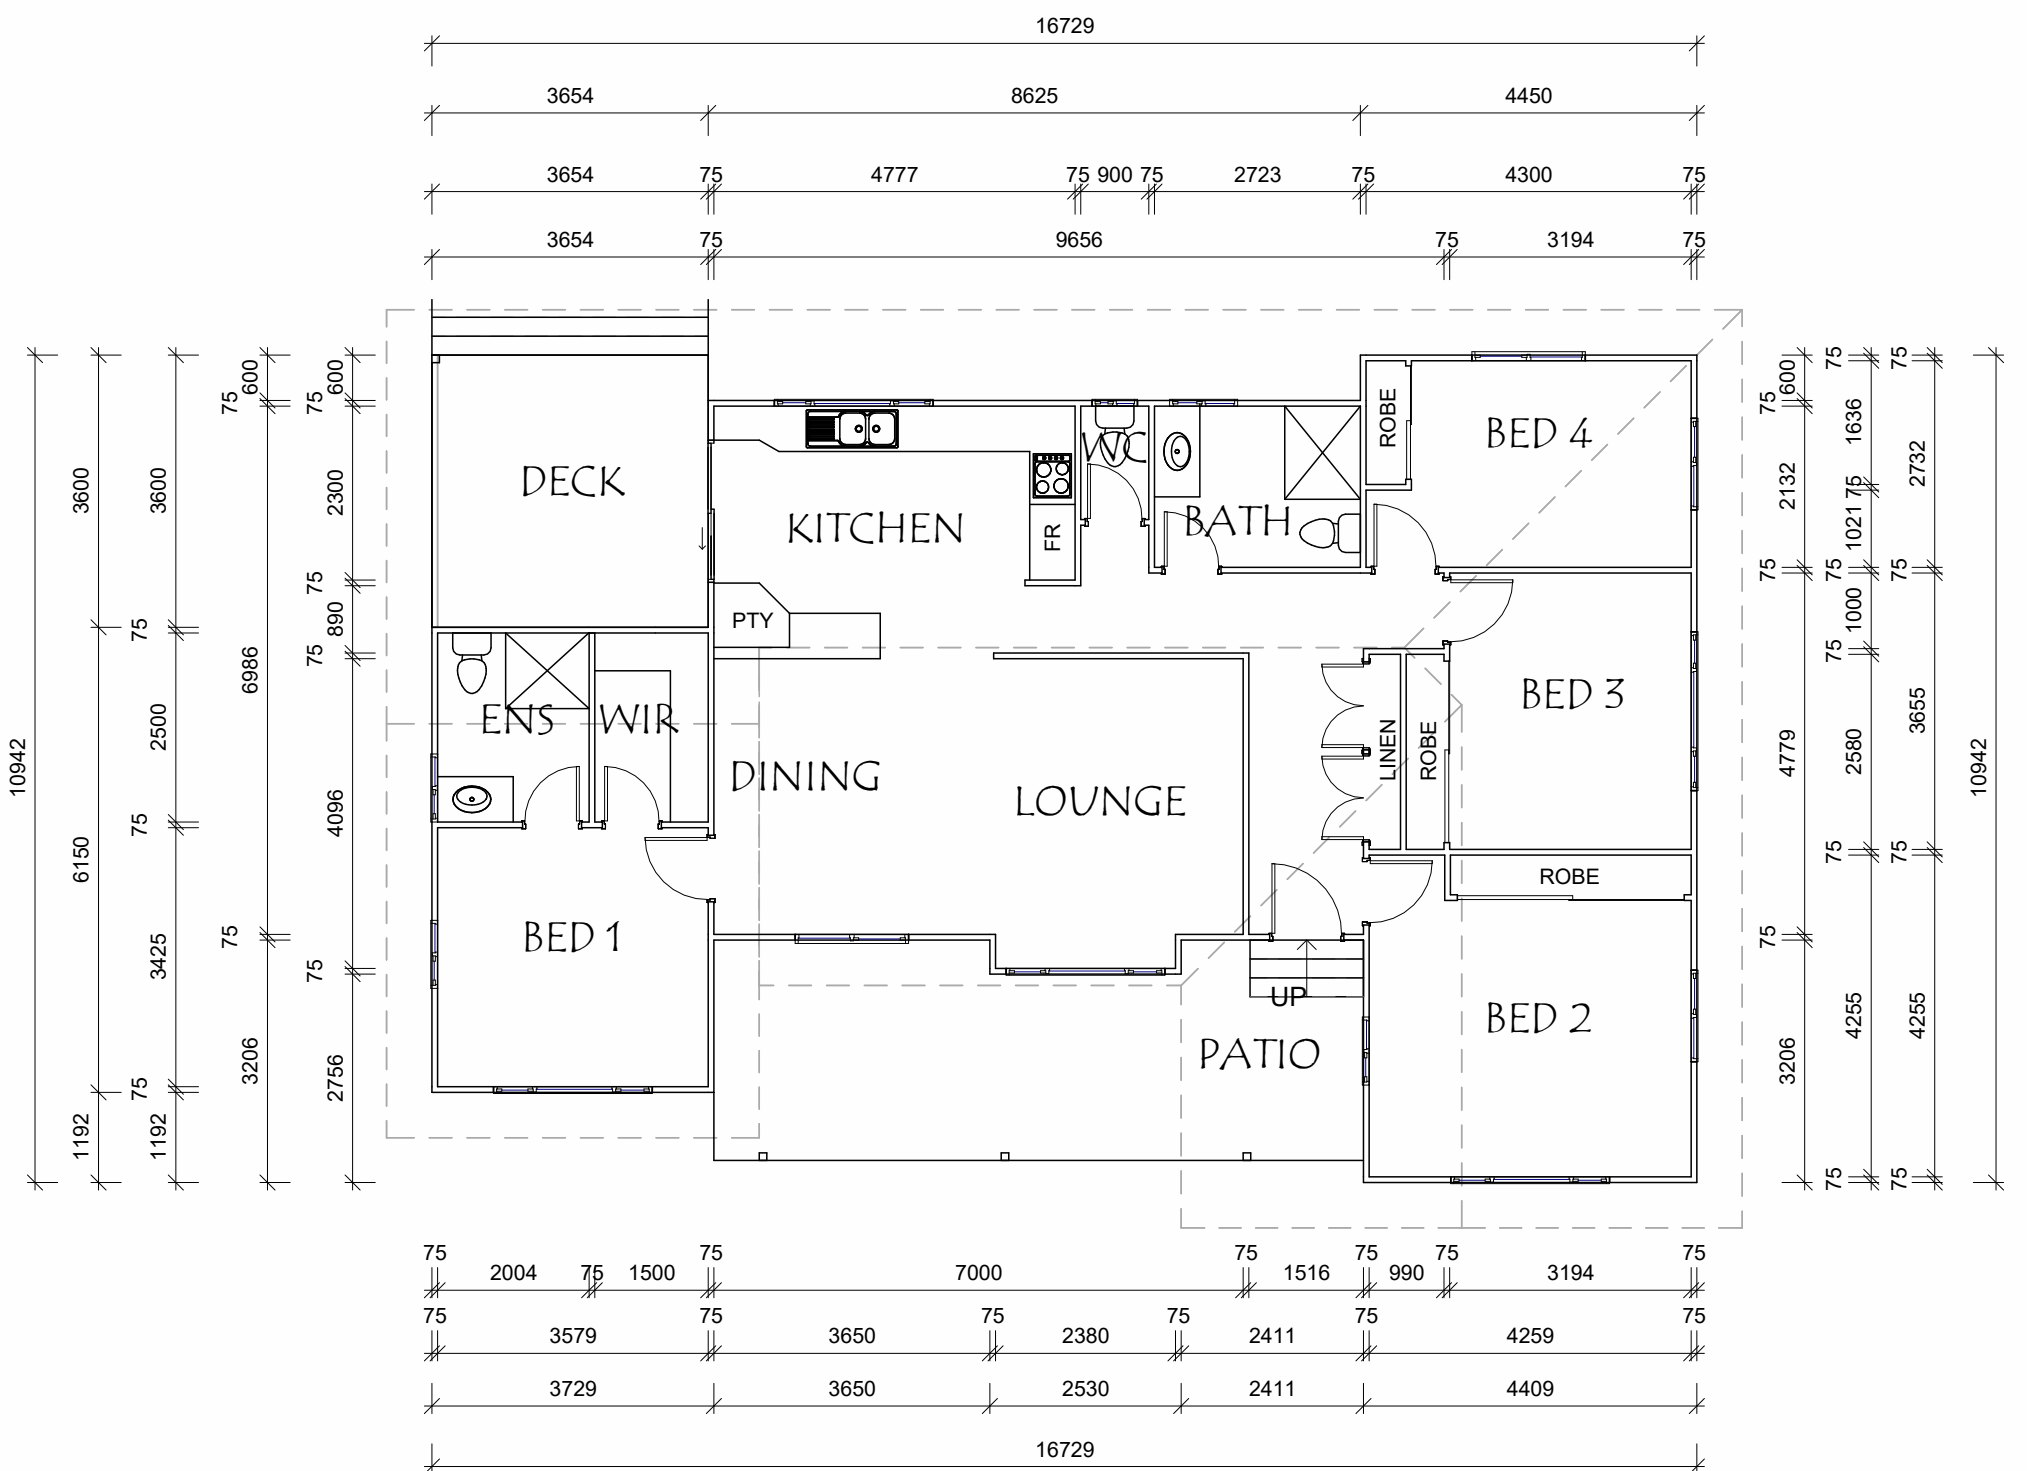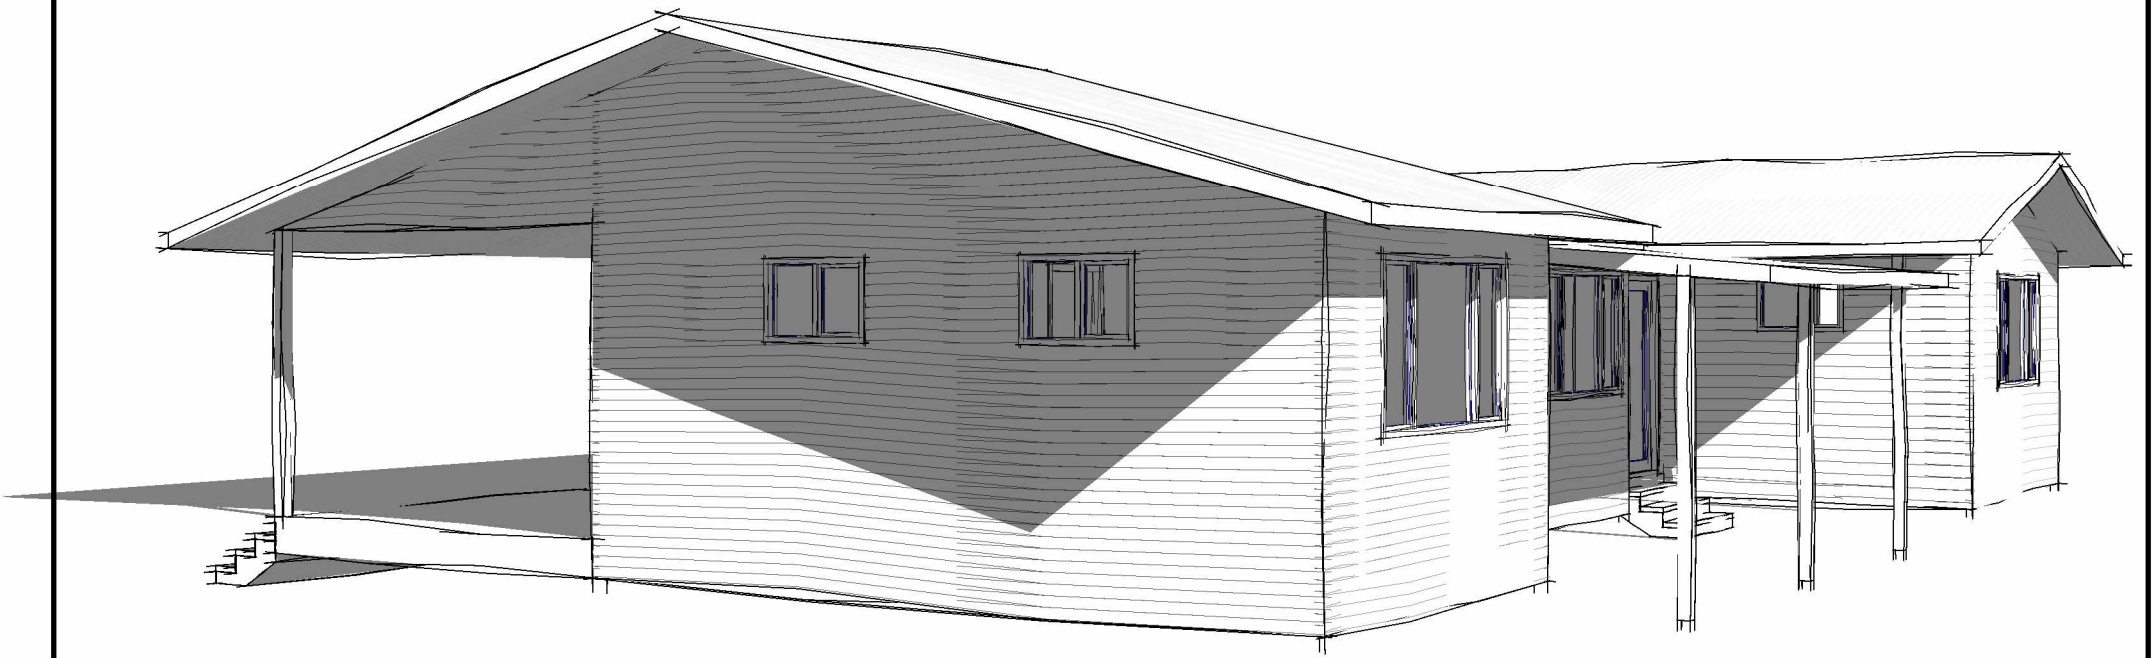

# Renovation Idea Floor Plan

SCALE 1 : 100