


"HOUSE 4"

A QUARTERS STYLE FOUR BEDROOM COLONIAL HOUSE. FEATURING AN OPEN PLAN LIVING AREA AND A NEW ZINCALUME ROOF. OPEN VERANDAS ARE ANOTHER FEATURE

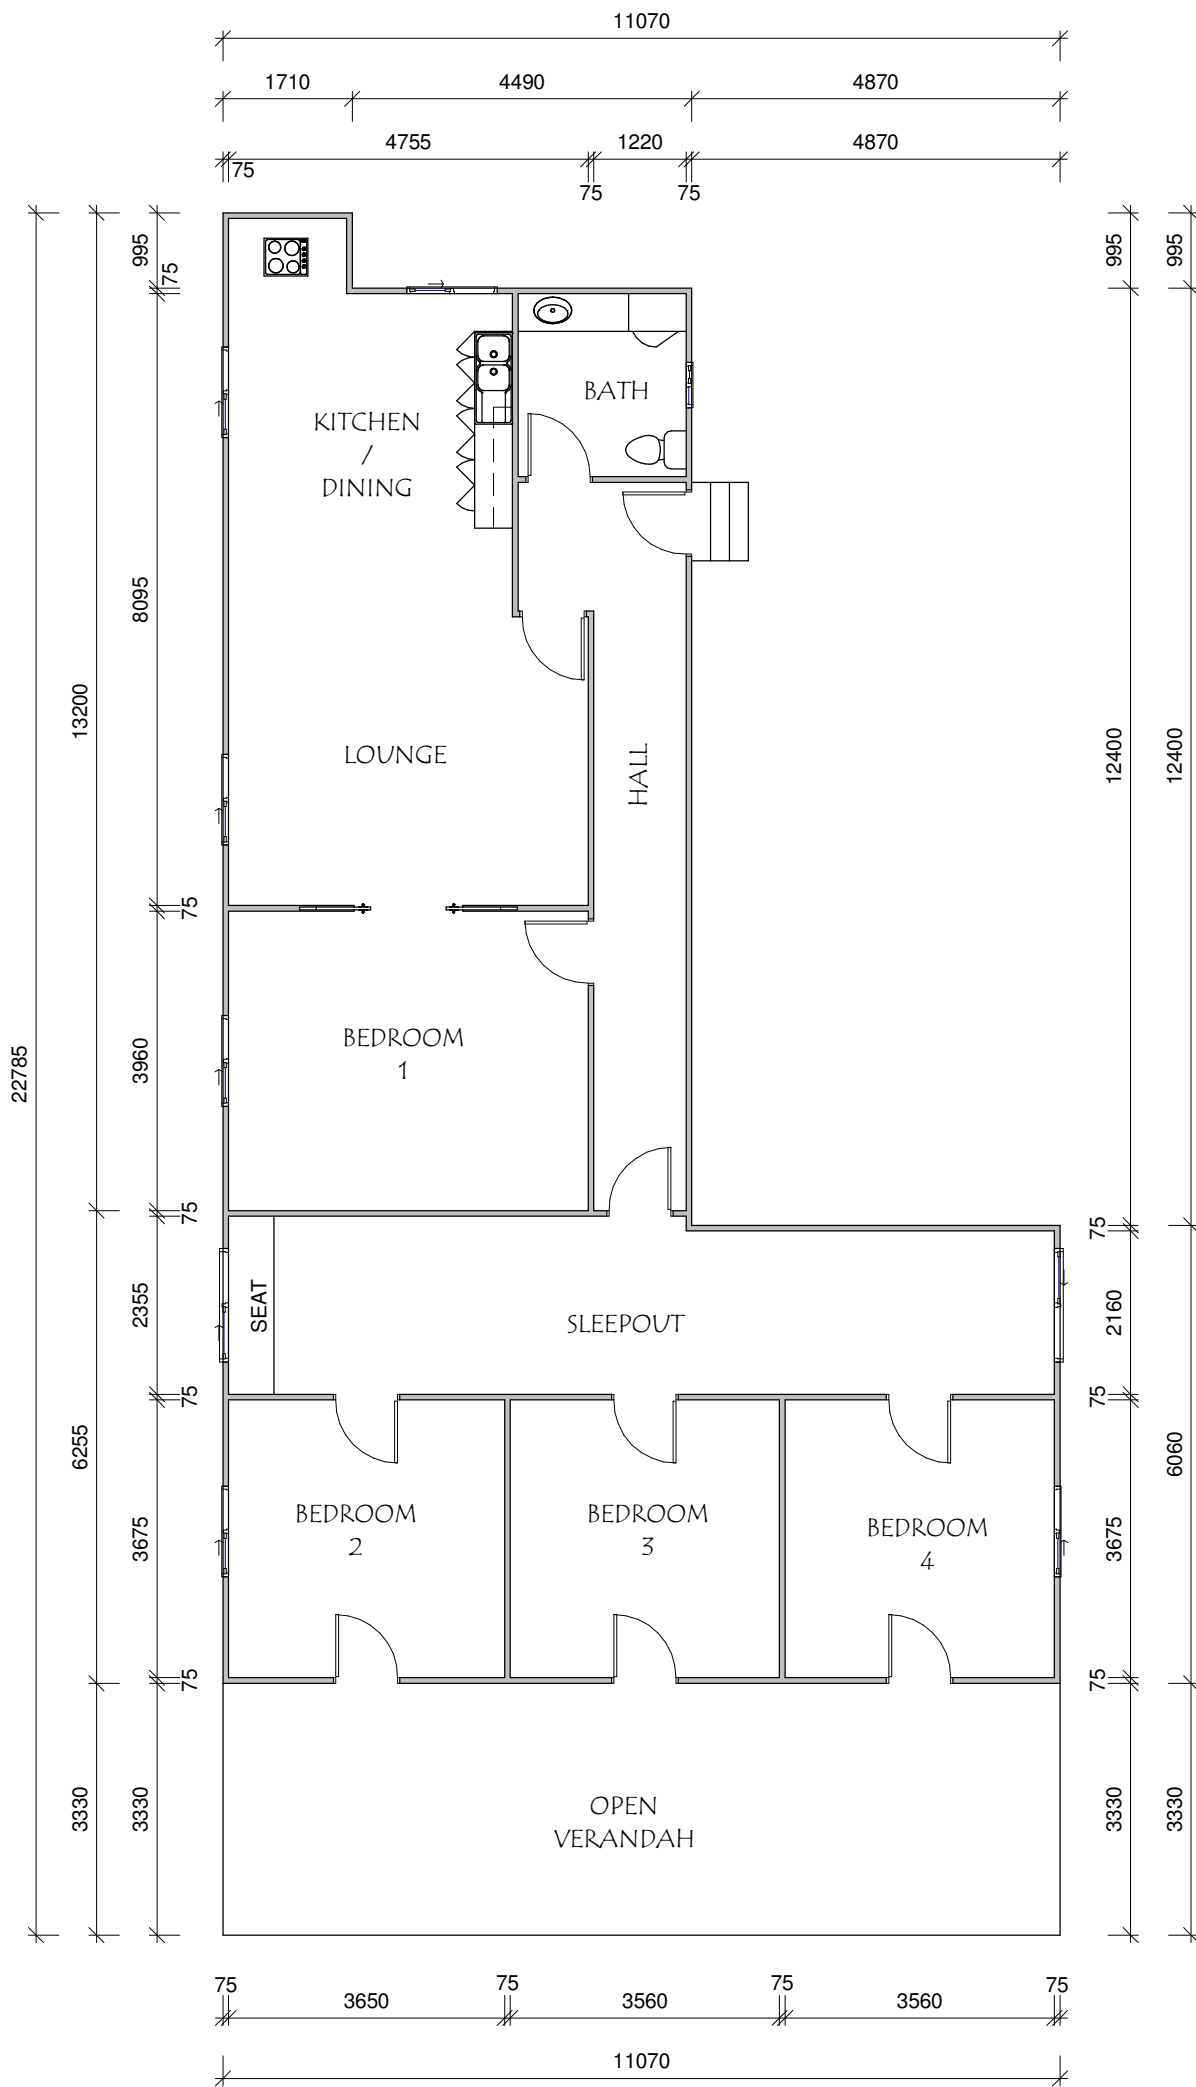

Floor Area


LIVING AREA = 144.50m²
 VERANDAH AREA = 36.86m²
 TOTAL FLOOR AREA = 181.36m²

Floor Area

LIVING AREA = 15.57 Sq
 VERANDAH AREA = 3.98 Sq
 TOTAL FLOOR AREA = 19.54 Sq

Floor Plan

SCALE 1 : 100

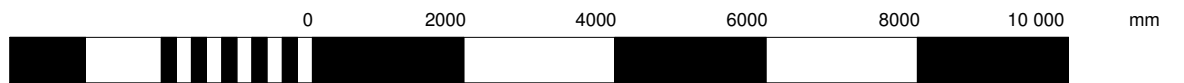

Client DALBY REMOVAL HOMES	Project "HOUSE 4"	Job No. 00157-10	Scale: 1 : 100 @A3	Issue
		Sheet: 1 OF 1	Date: 03-09-2010	
		Approved		