


# "MIDESKON"


A PINE WEATHERBOARD MODERN QUEENSLANDER WITH WIDE WRAP AROUND VERANDAHS. THREE BEDROOMS, MAIN WITH ENSUITE. FRENCH DOORS 6' PINE POLISHED FLOORING AND BUILT IN CUPBOARDS IN THE BEDROOMS. OPEN PLAN LAYOUT.

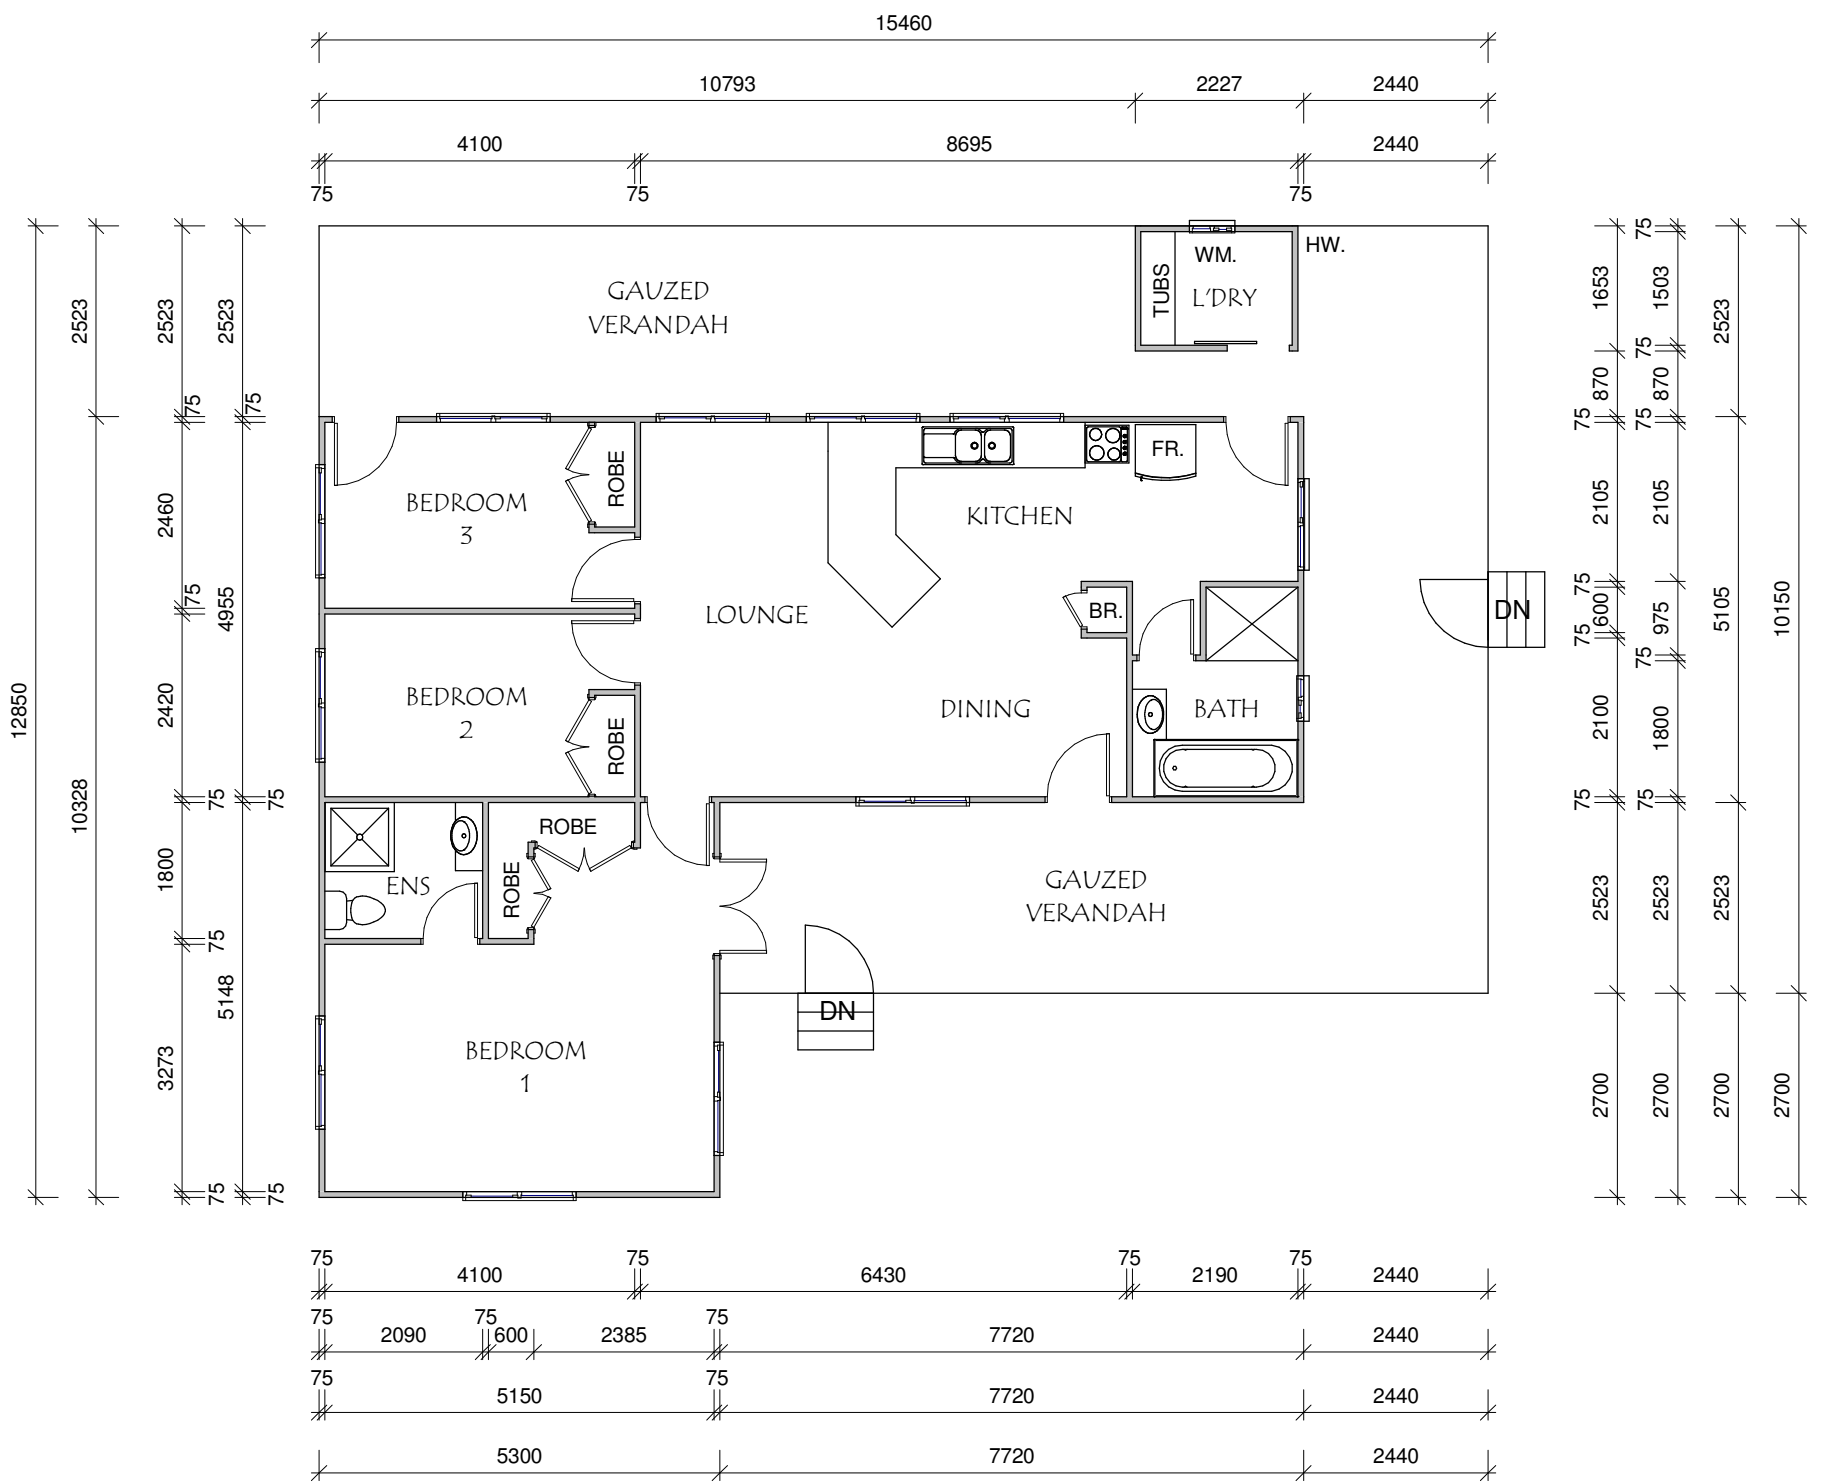

## Floor Plan

CEILING HT. 2400mm

SCALE 1 : 100

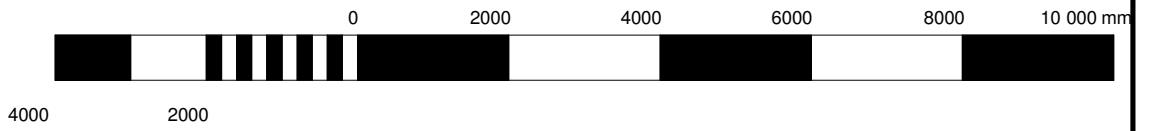

### Floor Area

LIVING AREA = 94.15m<sup>2</sup>  
 VERANDAH AREA = 77.10m<sup>2</sup>  
 TOTAL FLOOR AREA = 101.25m<sup>2</sup>

### Floor Area

LIVING AREA = 10.15m<sup>2</sup>  
 VERANDAH AREA = 8.3m<sup>2</sup>  
 TOTAL FLOOR AREA = 18.45m<sup>2</sup>