


"SOUTHERN GABLE"

A 3 bedroom weatherboard colonial gable with ornate features including the colored glass sidelights and fancy fireplace mantle, front verandah, tall ceilings and wide hoop pine flooring, ornate window hoods and spacious kitchen/dining room. All in top condition.

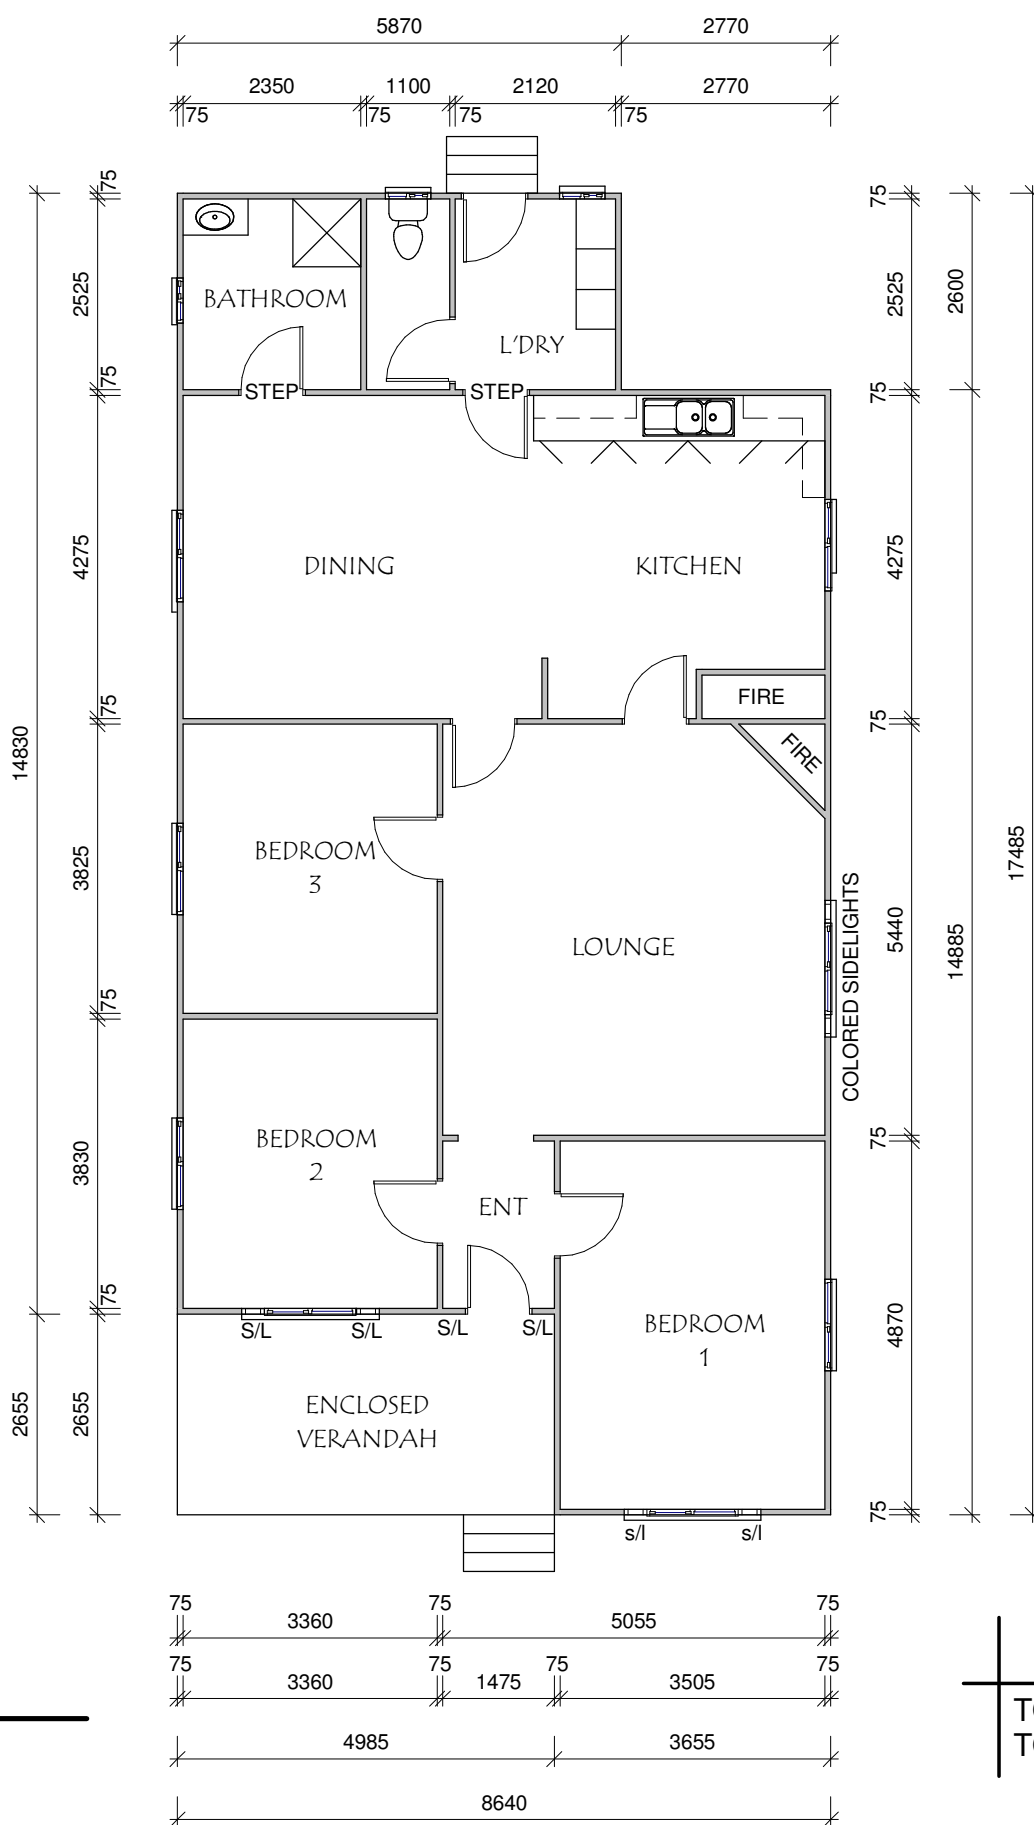

Floor Plan

SCALE 1 : 100

CEILING HT. 3.17m

Floor Area

TOTAL FLOOR AREA = 143.87m²
 TOTAL FLOOR AREA = 15.5Sq

