


"ROMA HIDEAWAY"

A single bedroom accommodation using 2 tall shipping containers and no-expense-spared fitout. Plenty of room, airconditioning and deck.

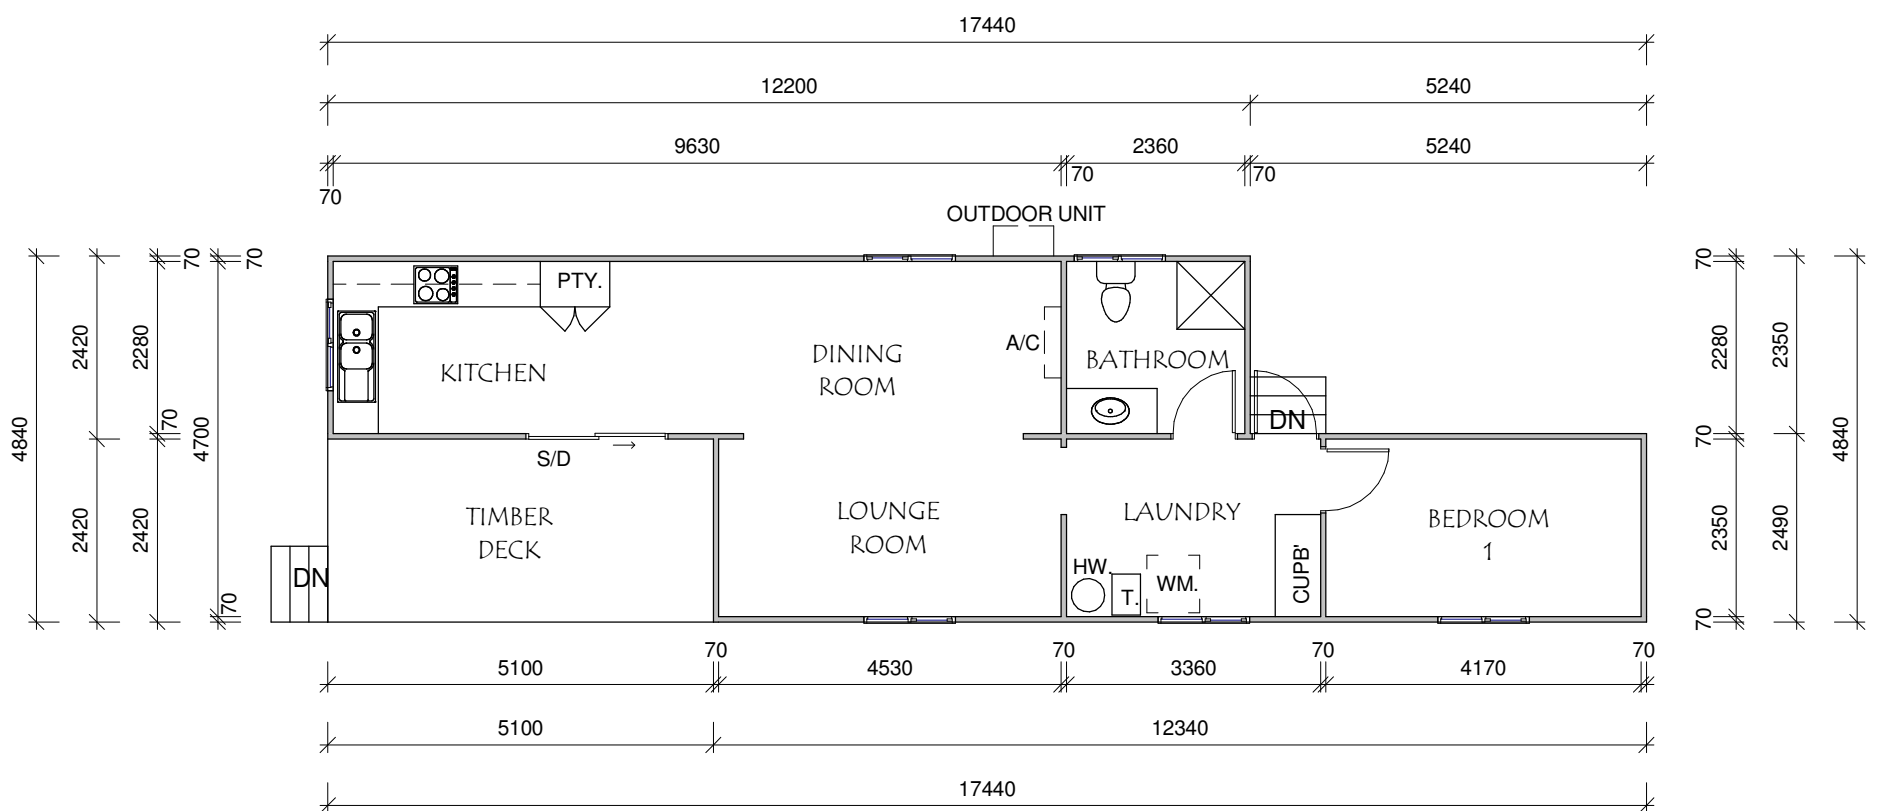

Floor Plan

SCALE 1 : 100

Floor Area

LIVING AREA = 59.75m²
DECK AREA = 12.34m²

TOTAL FLOOR AREA = 72.09m²

Floor Area

LIVING AREA = 6.43Sq
DECK AREA = 1.33Sq

TOTAL FLOOR AREA = 7.76Sq

