


Issue	Description	Date	Initial
-------	-------------	------	---------

# MAROO

18510

### NOTES

- INSULATION BATTS TO CEILING
- INTERNAL WALL SHEETING VILLABOARD

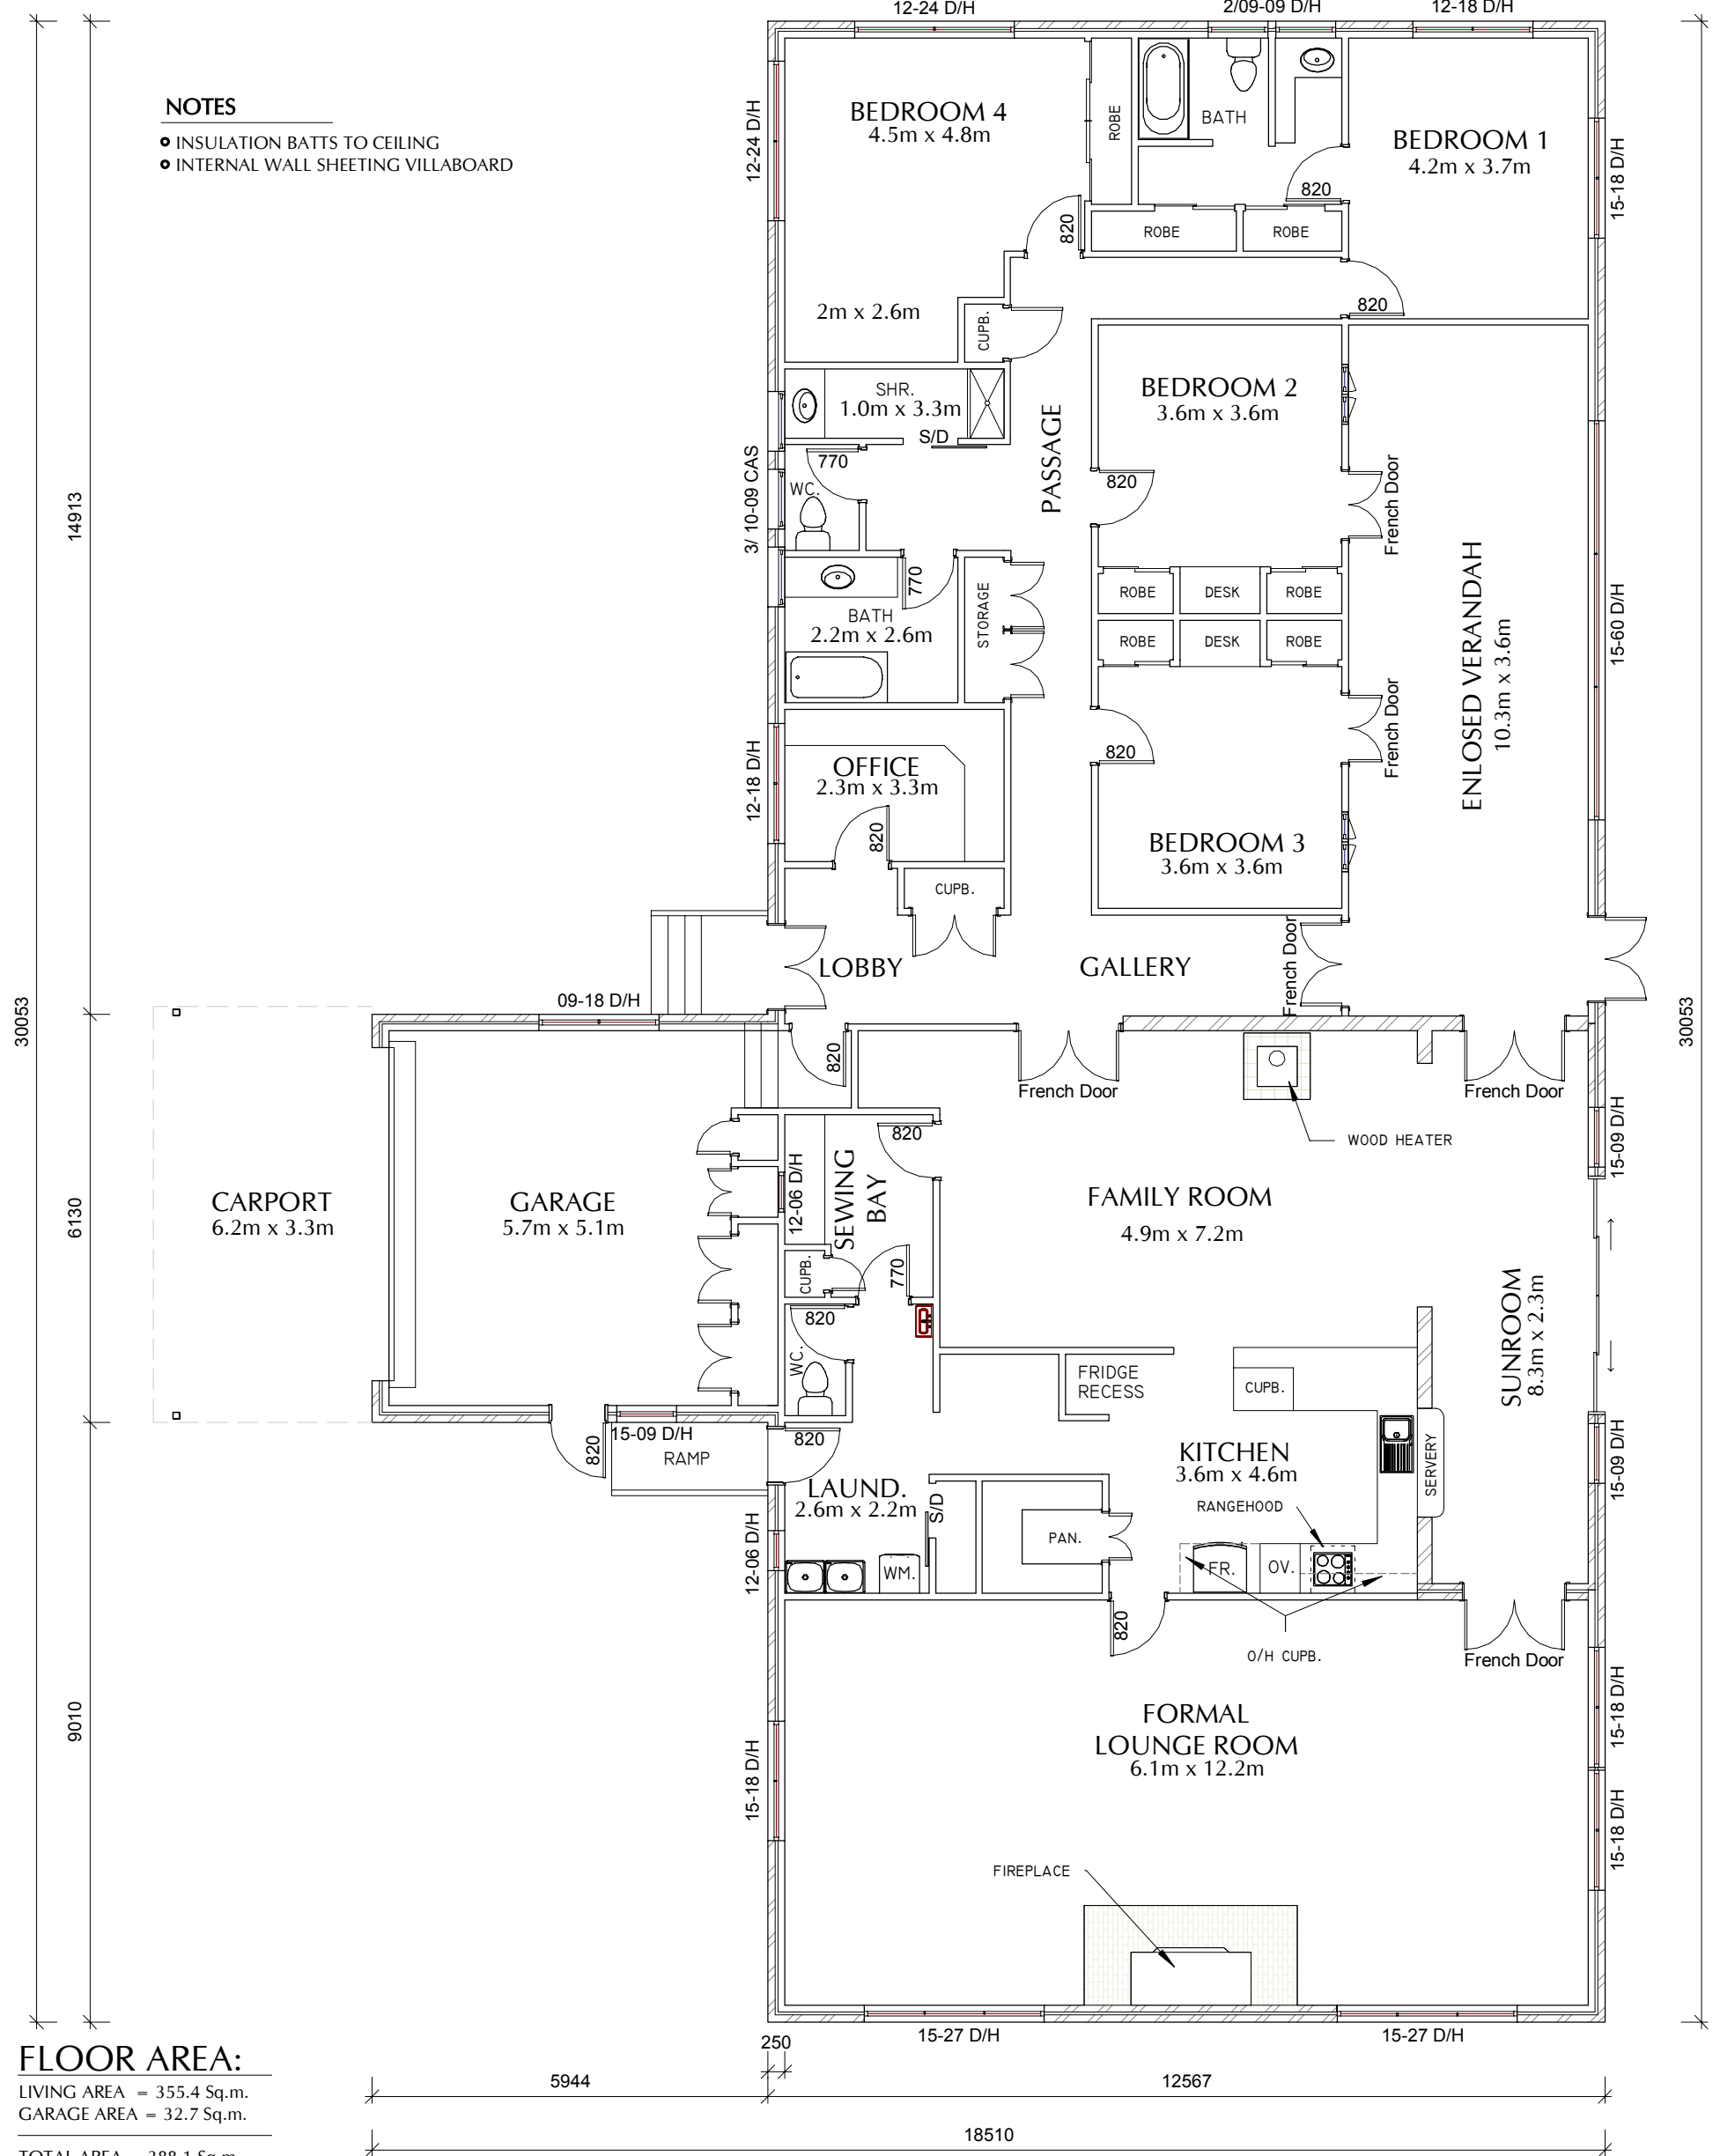

### FLOOR AREA:

LIVING AREA = 355.4 Sq.m.  
GARAGE AREA = 32.7 Sq.m.

TOTAL AREA = 388.1 Sq.m.

### FLOOR AREA:


LIVING AREA = 38.2 Sq's  
GARAGE AREA = 3.5 Sq's

TOTAL AREA = 42.7 Sq's

## FLOOR PLAN

Scale 1:100

Ceiling Height =  
3600mm or 11ft. 9in.

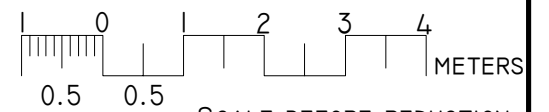

Client DALBY REMOVAL HOMES	Project PROPOSED RESIDENCE	Job No. 00076/10	Scale: AS INDICATED @A3	Approved		42 North Street DALBY QLD 4405 Ph: (07) 4662 1403 Fax: (07) 4669 8049	
		Issue	Date: 14TH APRIL '10	Designed			
			Drawn: T. L. GRAHAM				
			Sheet: 1 OF 1				